

**CUMBERLAND COUNTY  
NORTHPORT OFFICES**

BUILDING RENOVATIONS  
FURNITURE PLAN  
27 NORTHPORT  
PORTLAND, ME

**CLIENT APPROVAL**

DATE:  
SIGNATURE:

**REVISIONS**


REV#	DATE	REVISION DESCRIPTION

**CONTACT INFORMATION**

DESIGNER: M. CONNORS  
ACCOUNT EXECUTIVE: P. CHATPUT  
PROJECT MANAGER:


**DRAWING**

PROJECT#: 196020  
PHASE: DOCUMENTATION  
FLOOR: FL03  
ISSUED DATE: 11.26.24  
SCALE: AS NOTED  
VIEW: COMPONENT

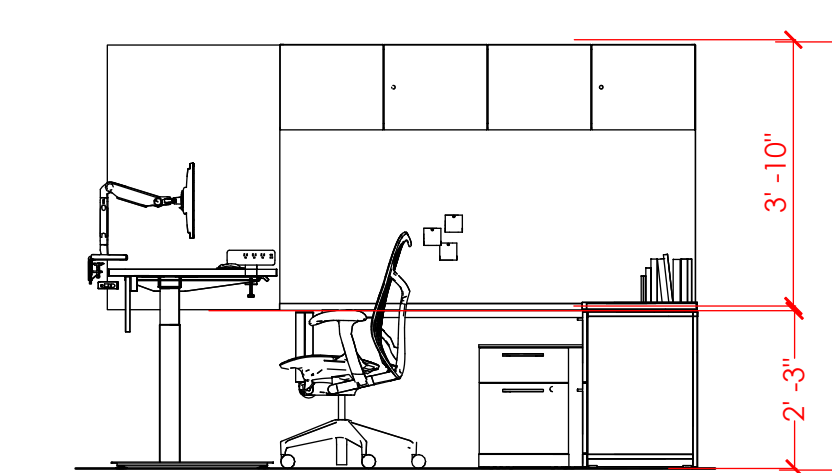

Elevation B

TYPICAL OFFICE ELEVATION B

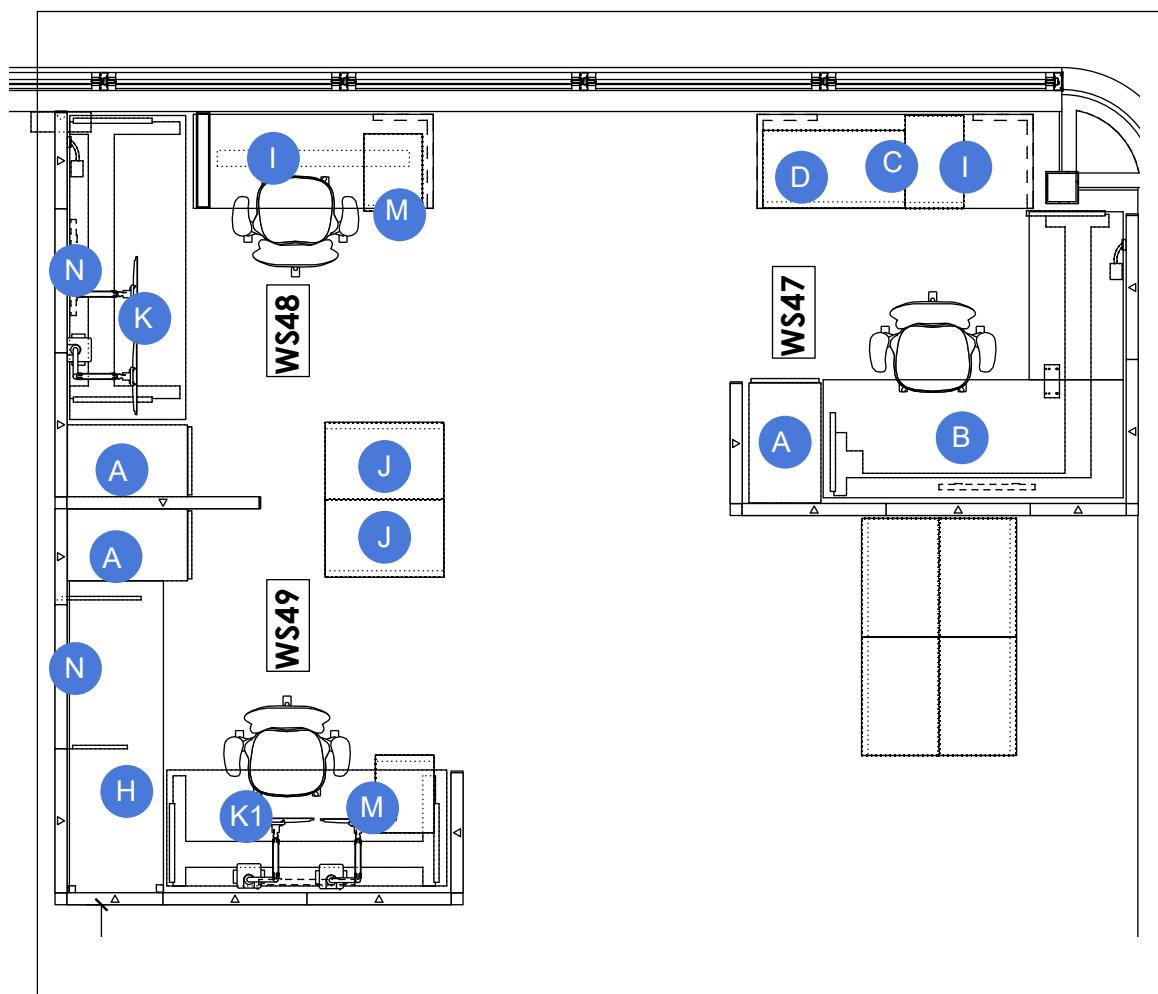


**LEGEND**


- A. 18W x 30D x 49H Pull out Storage Tower with Shelves  
Laminate: 91 White case, Clear on Ash front  
Pull: Warm Stone
  - B. L-Shape Height Adjustable table, 76W x 30W with 42W x 24D Return  
Laminate: Warm Stone  
Paint: White
  - C. Box/Box/File pedestal, 15W x  
\*C1 same, 17D  
Paint: 91 White
  - D. File/File pedestal, 30W x 17D  
Paint: 91 White
  - E. 3-Drawer Lateral file, 36W  
Paint: 91 White
  - G. Panel hung open shelves, 15D, 36W  
Paint: Warm Stone
  - H. 24D & 20D Panel-Hung surface  
Laminate: Warm Stone
  - I. 24D Free-standing surface  
Laminate: Warm Stone
  - J. 30W 2-Drawer lateral file, common top  
Paint: 91 White  
Laminate: Warm Stone
  - K. Height Adjustable Table, 76W x 29W  
\*K1, same, 70W  
Laminate: Warm Stone  
Paint: White
  - L. Slat Wall Accessories, Warm Stone
  - M. Box/File Mobile Pedestal w/cushion  
Paint: 91 White  
Fabric: Boundary, Grey
  - N. Marker Board
- All Panels 50H fabric w/14H Powder Glass stack  
Fabric: Broadcloth II Mineral  
Trim: Warm Stone  
Supports: Warm Stone





A. SLIDE OUT PERSONAL STORAGE

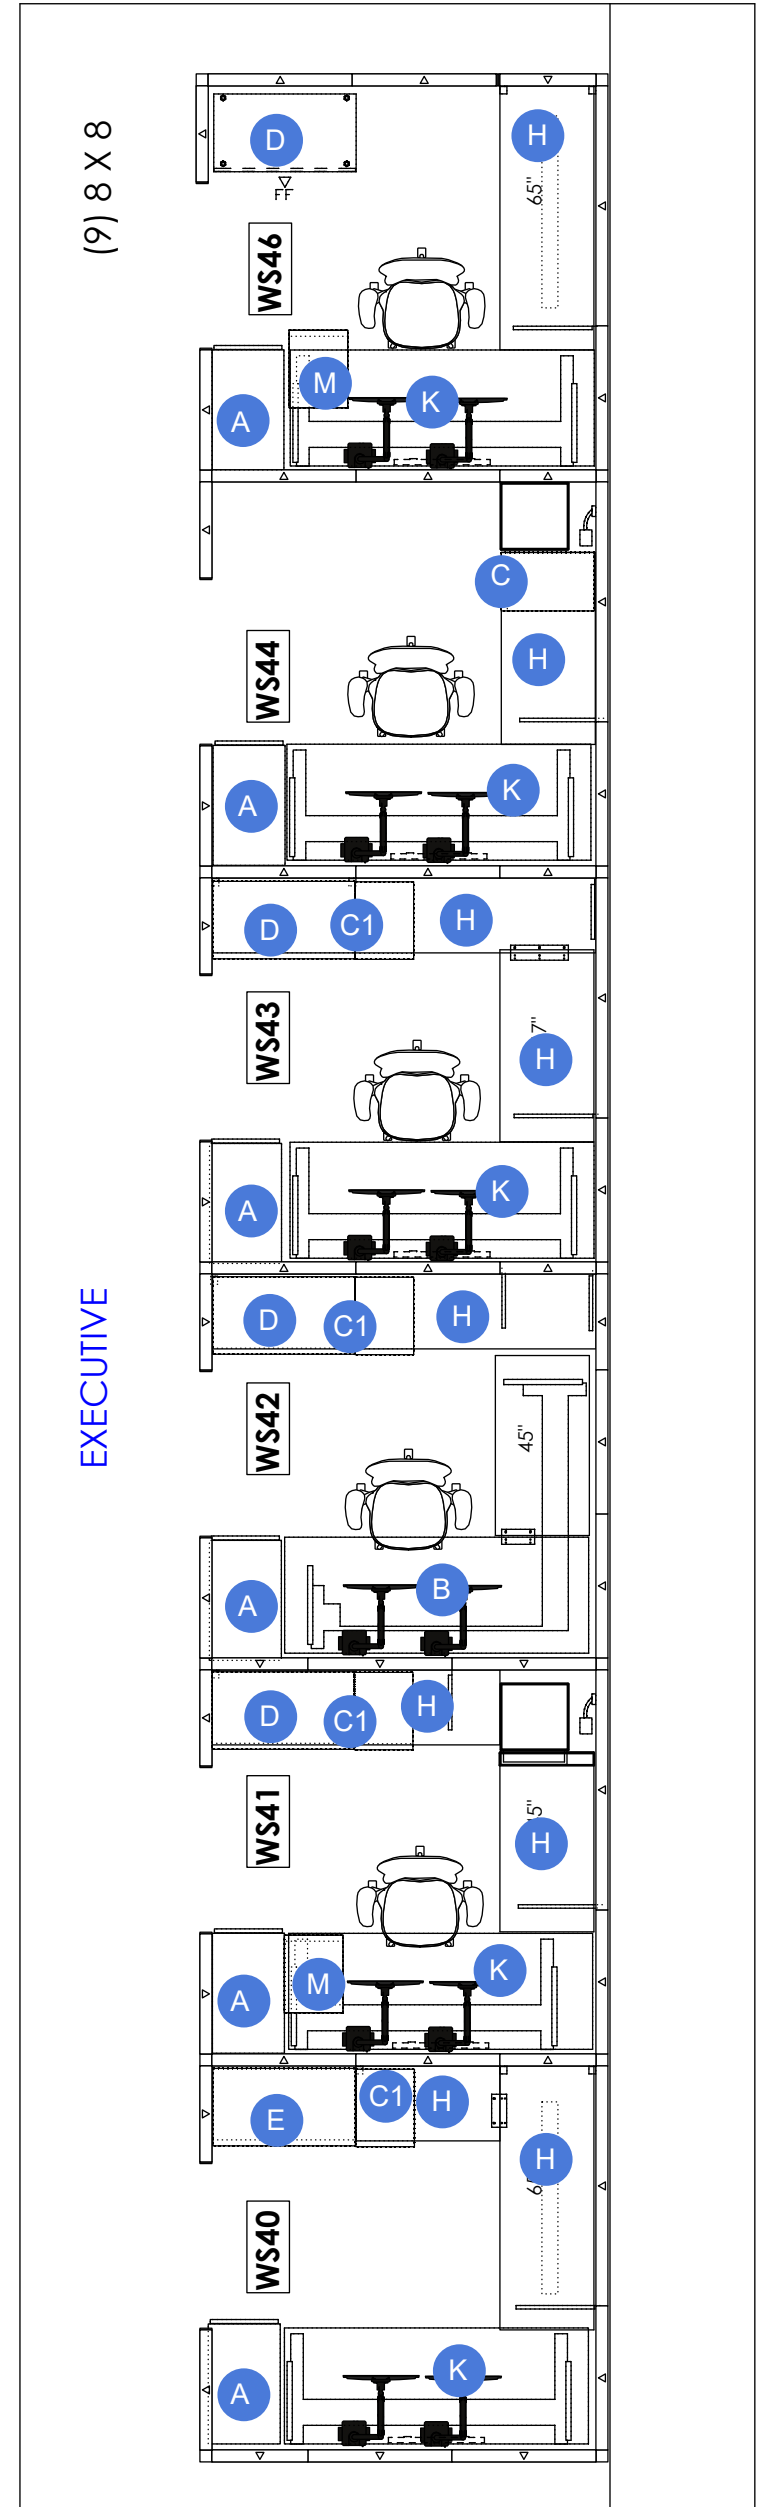

1 PLAN SCALE: 1/4"

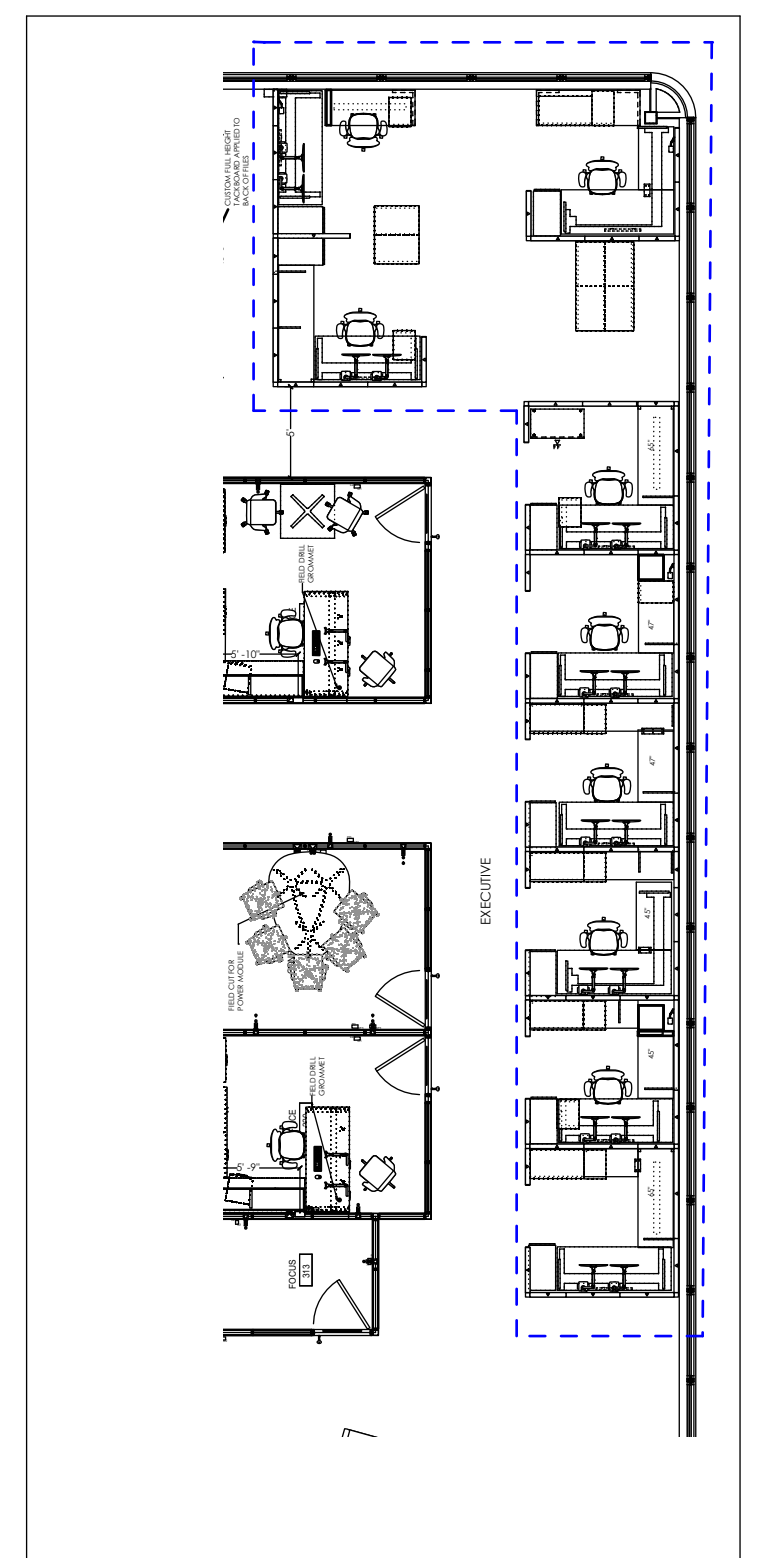

2 KEY PLAN SCALE: NTS

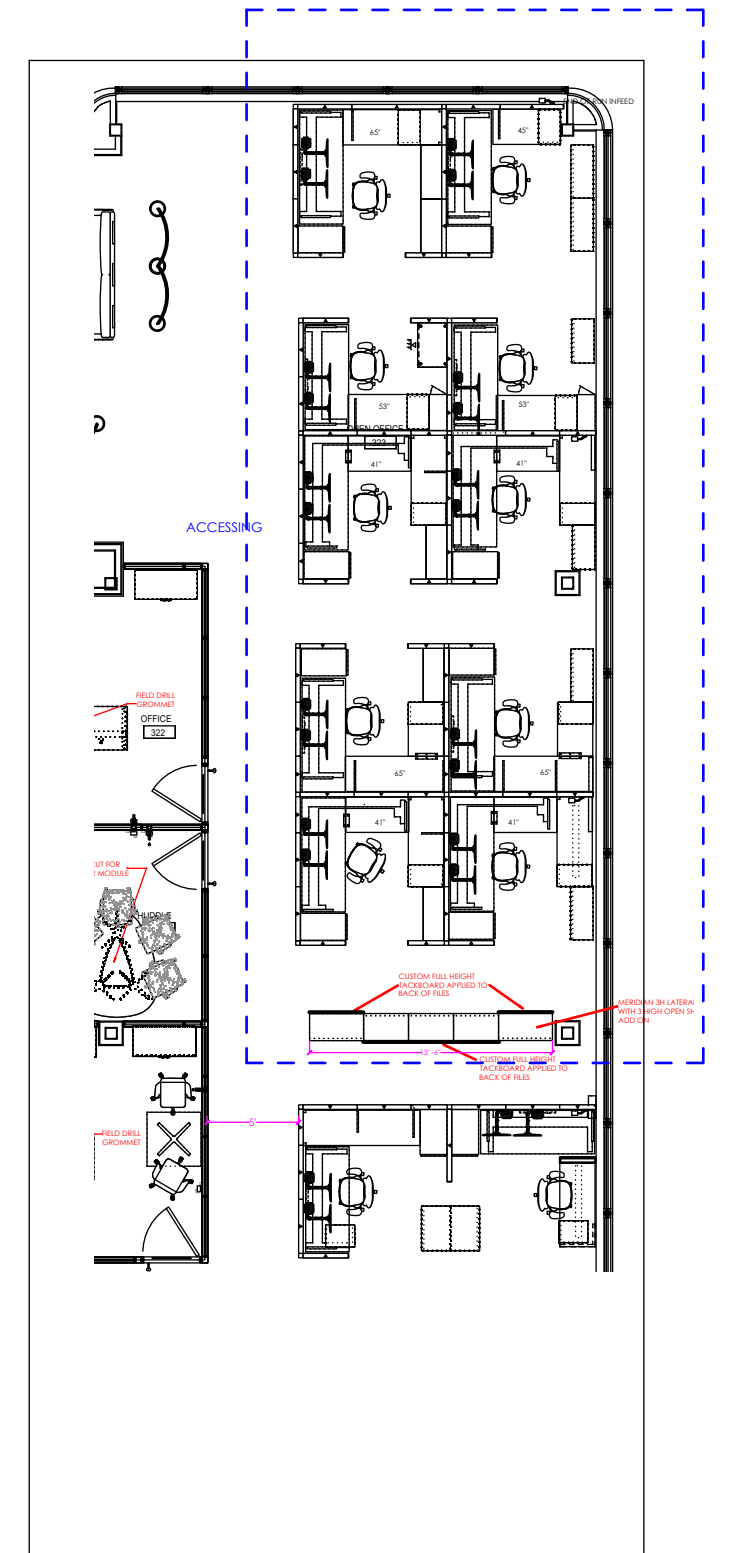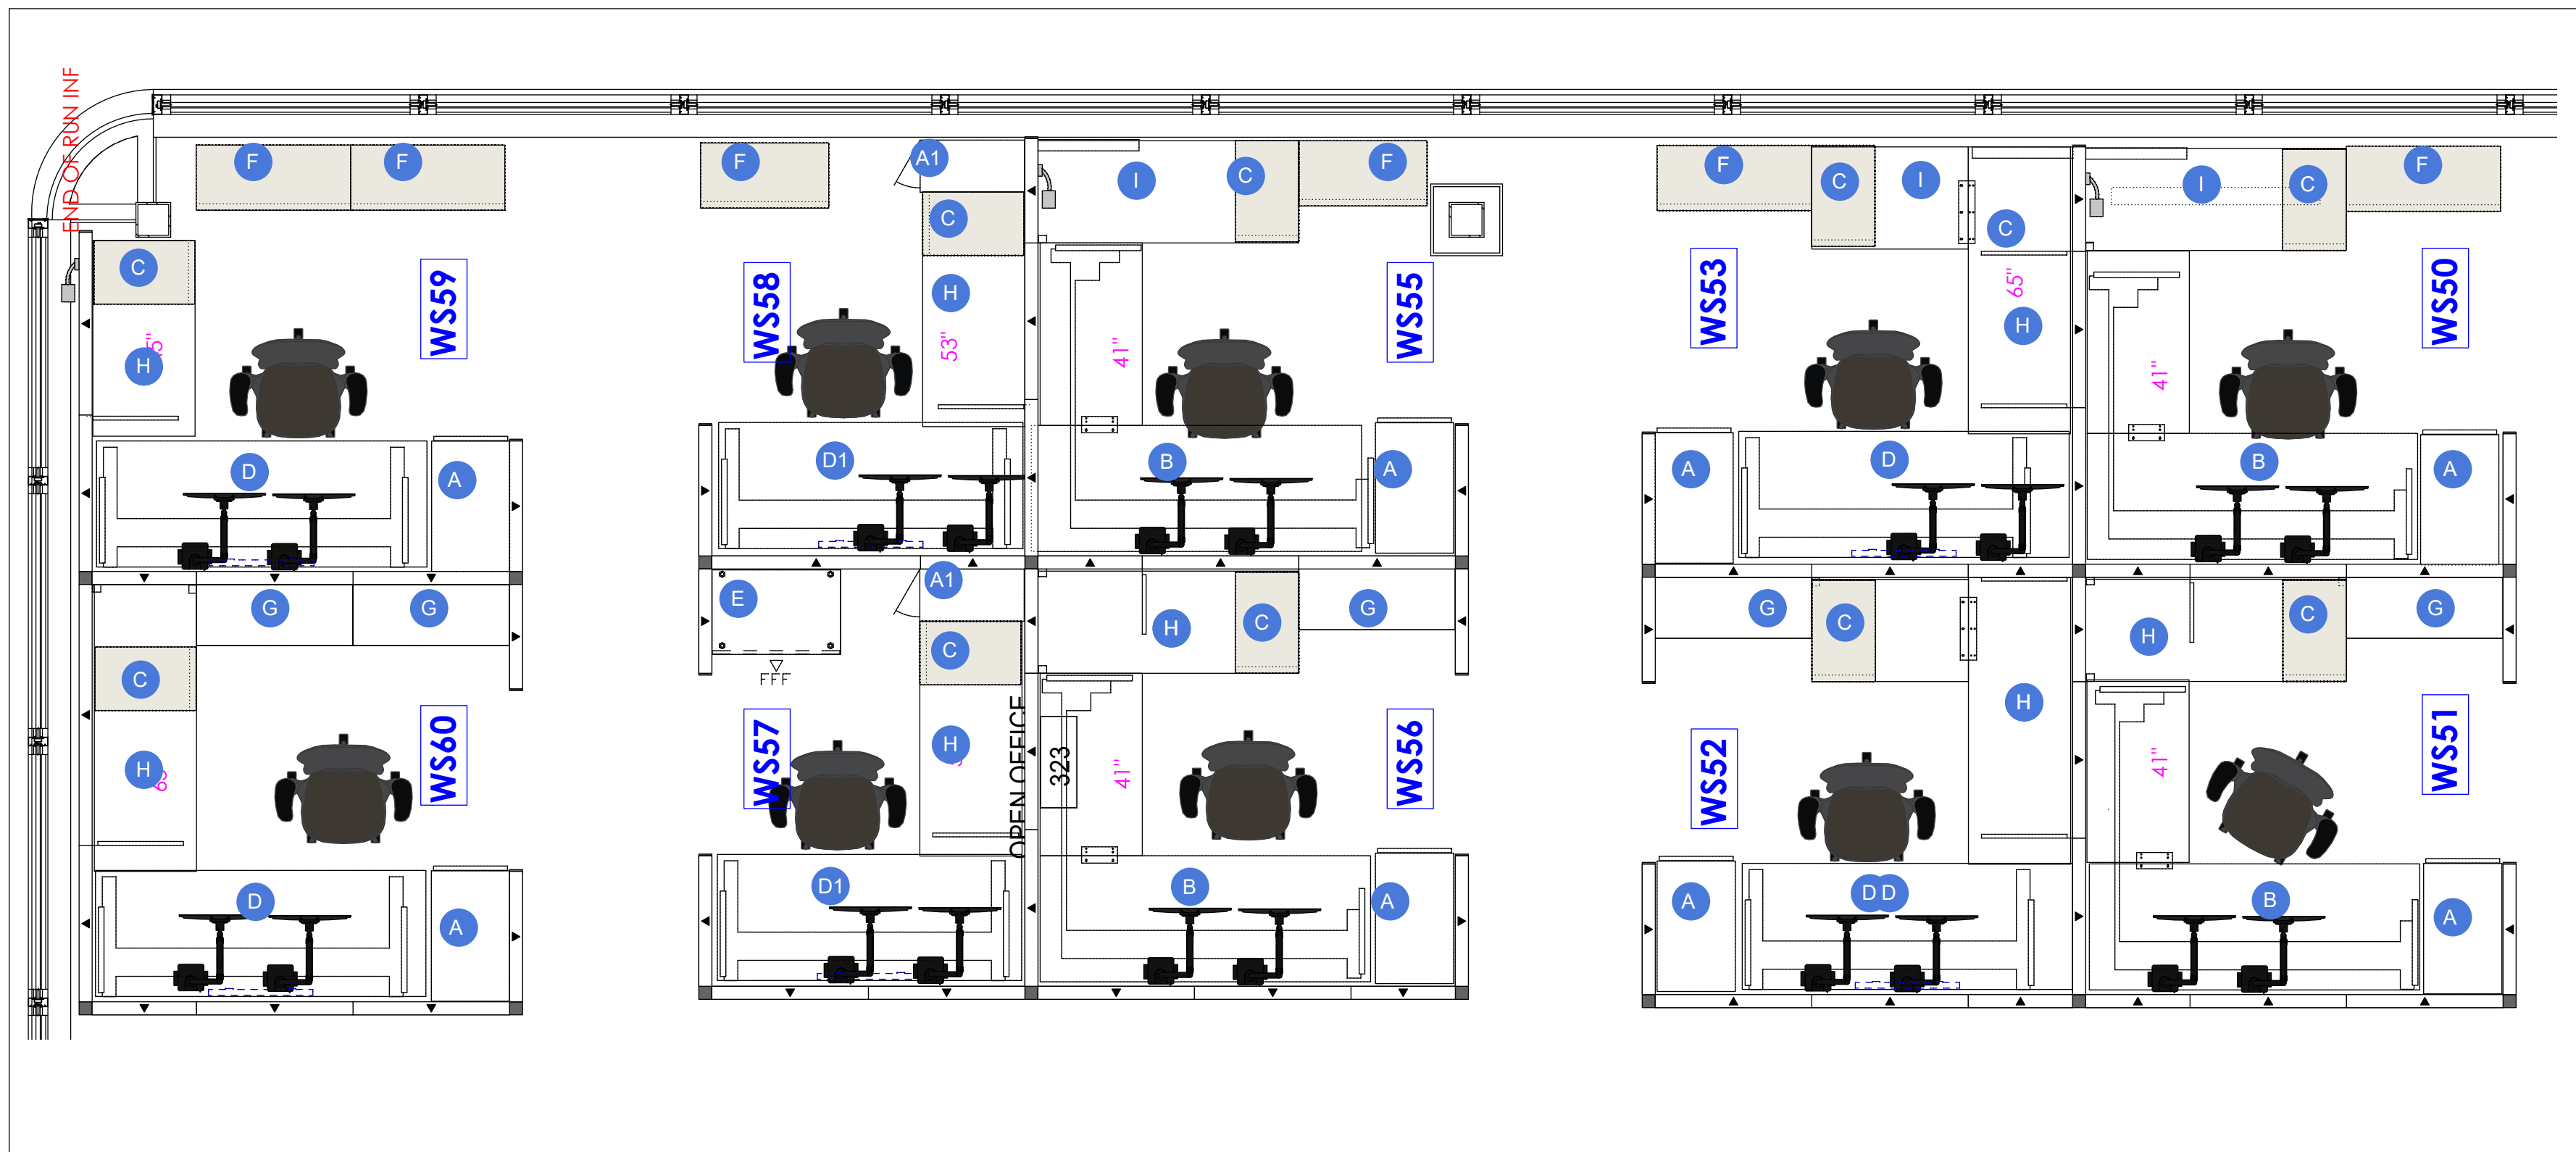

1 PLAN  
SCALE: 3/8"

LEGEND

A. 18W x 30D x 49H Pull out Storage Tower with Shelves  
Laminate: 91 White case, Clear on Ash front  
Pull: Warm Stone

B. L-Shape Height Adjustable table, 76W x 30W with 42W x 24D Return  
Laminate: Warm Stone  
Paint: White

C. Box/Box/File pedestal, 15W x 18D  
Paint: 91 White

D. Height Adjustable desk, 76W x 29D  
\*D1, same, 70W  
Laminate: Warm Stone  
Paint: White

E. 3-Drawer Lateral file, 36W  
\*30W  
Paint: 91 White

F. 2-High bookcase, 36W  
\*30W


G. Panel hung open shelves, 15D, 36W  
Paint: Warm Stone

H. 24D Panel-Hung surface  
Laminate: Warm Stone

I. 24D Free-standing surface  
Laminate: Warm Stone

All Panels 50H fabric w/14H Powder Glass stack  
Fabric: Broadcloth II Mineral  
Trim: Warm Stone  
Supports: Warm Stone


2 KEY PLAN  
SCALE: NTS

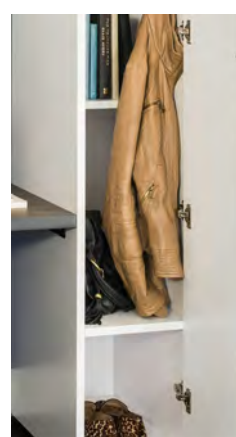

A1. WARDROBE TOWER



A. SLIDE OUT PERSONAL STORAGE

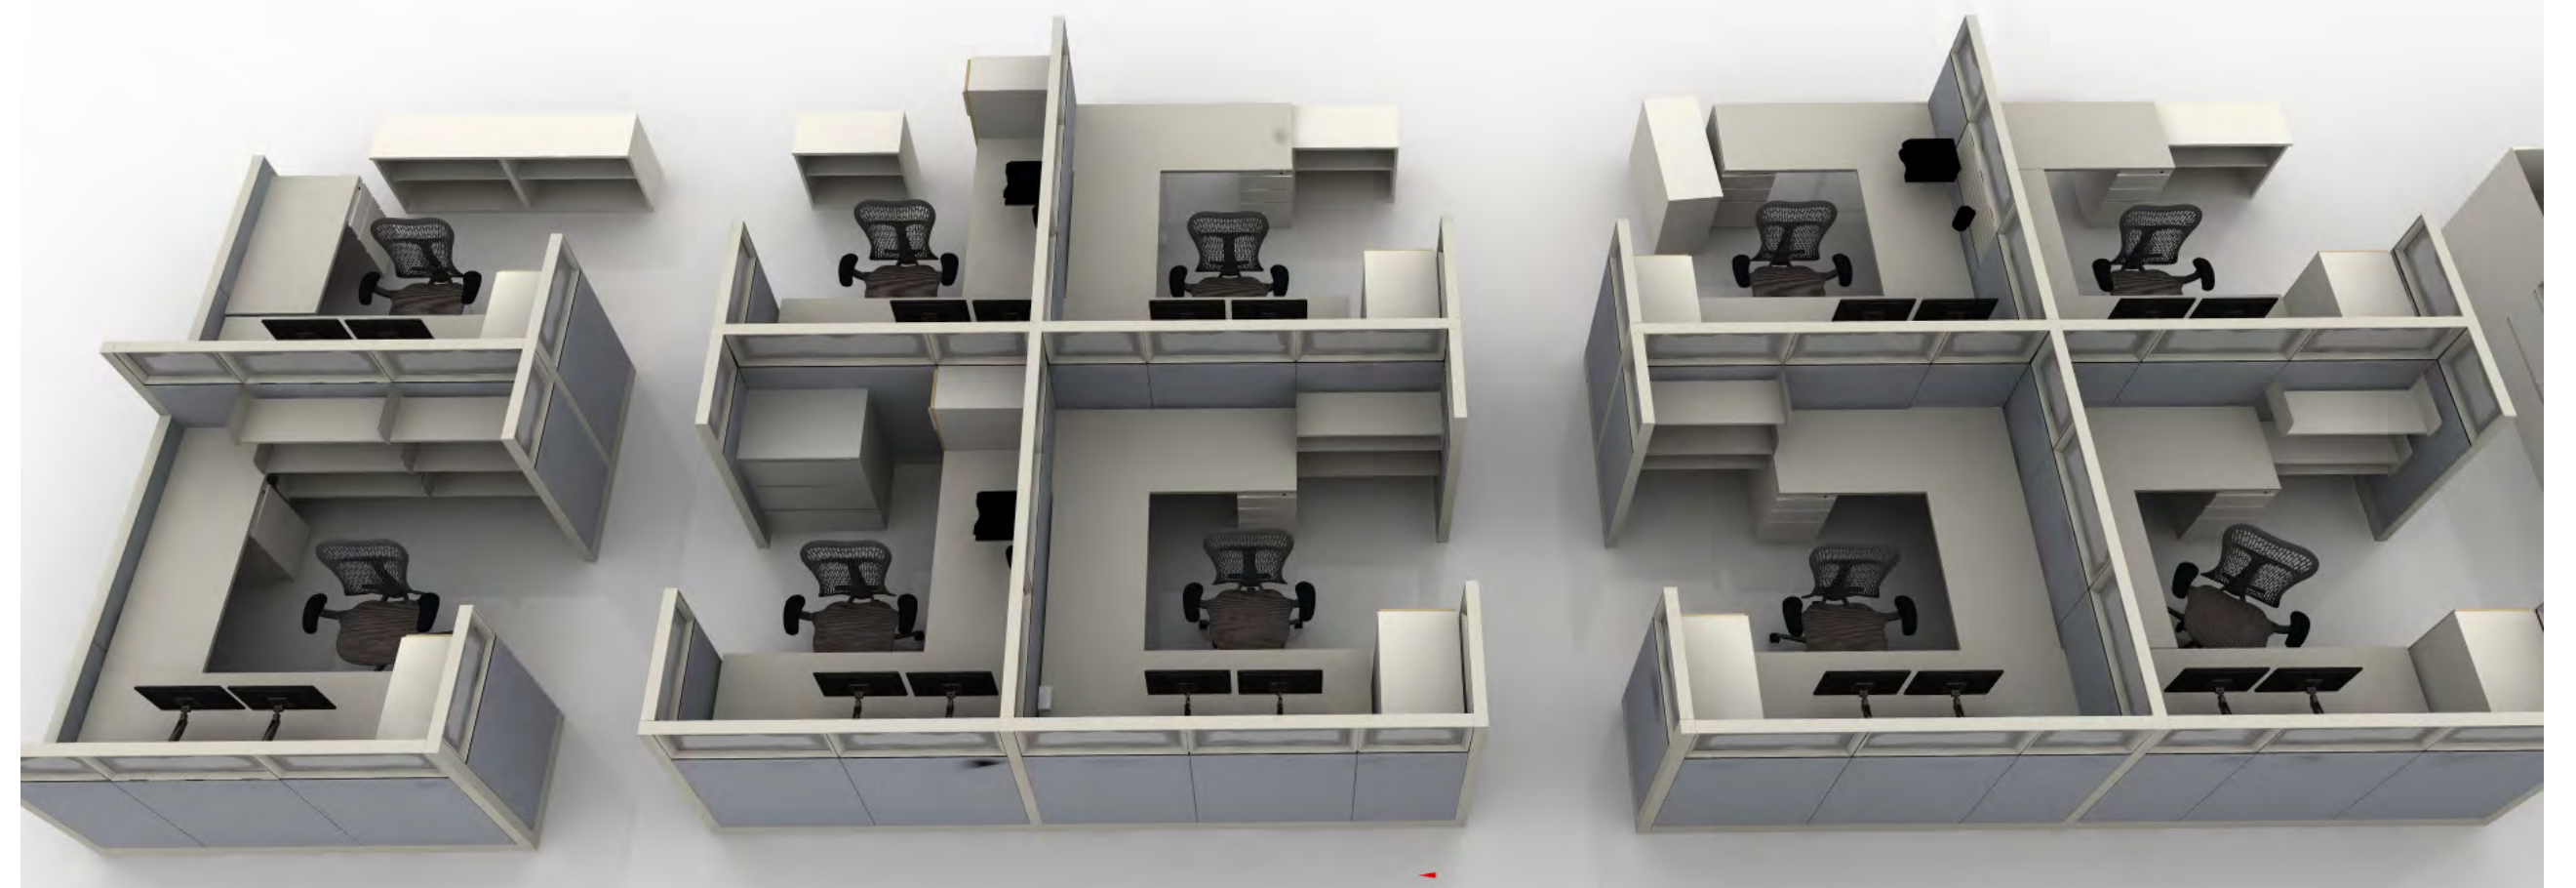


**LEGEND**


- A. 18W x 30D x 49H Pull out Storage Tower with Shelves  
Laminate: 91 White case, Clear on Ash Front  
Pull: Warm Stone
  - B. L-Shape Height Adjustable table, 76W x 30W with 42W x 24D Return  
Laminate: Warm Stone  
Paint: White
  - C. Box/Box/File pedestal, 15W x 24D  
\*C1 same, 18D  
Paint: 91 White
  - D. File/File pedestal, 15W x 18D  
Paint: 91 White
  - E. 3-Drawer Lateral file, 36W  
Paint: 91 White
  - F. 2-Drawer Lateral file, 36W
  - G. Panel hung open shelves, 15D, 36W  
Paint: Warm Stone
  - H. 24D Panel-Hung surface  
\*H1 same, 18D  
Laminate: Warm Stone
  - I. 24D Free-standing surface  
Laminate: Warm Stone
  - K. Height Adjustable Table, 76W x 29W  
Laminate: Warm Stone  
Paint: White
  - L. Slat Wall Accessories, Warm Stone
  - M. Box/File Mobile Pedestal w/cushion  
Paint: 91 White  
Fabric: Boundary, Grey
- All Panels 50H fabric w/14H Powder Glass stack  
Fabric: Broadcloth II Mineral  
Trim: Warm Stone  
Supports: Warm Stone



A. SLIDE OUT PERSONAL STORAGE

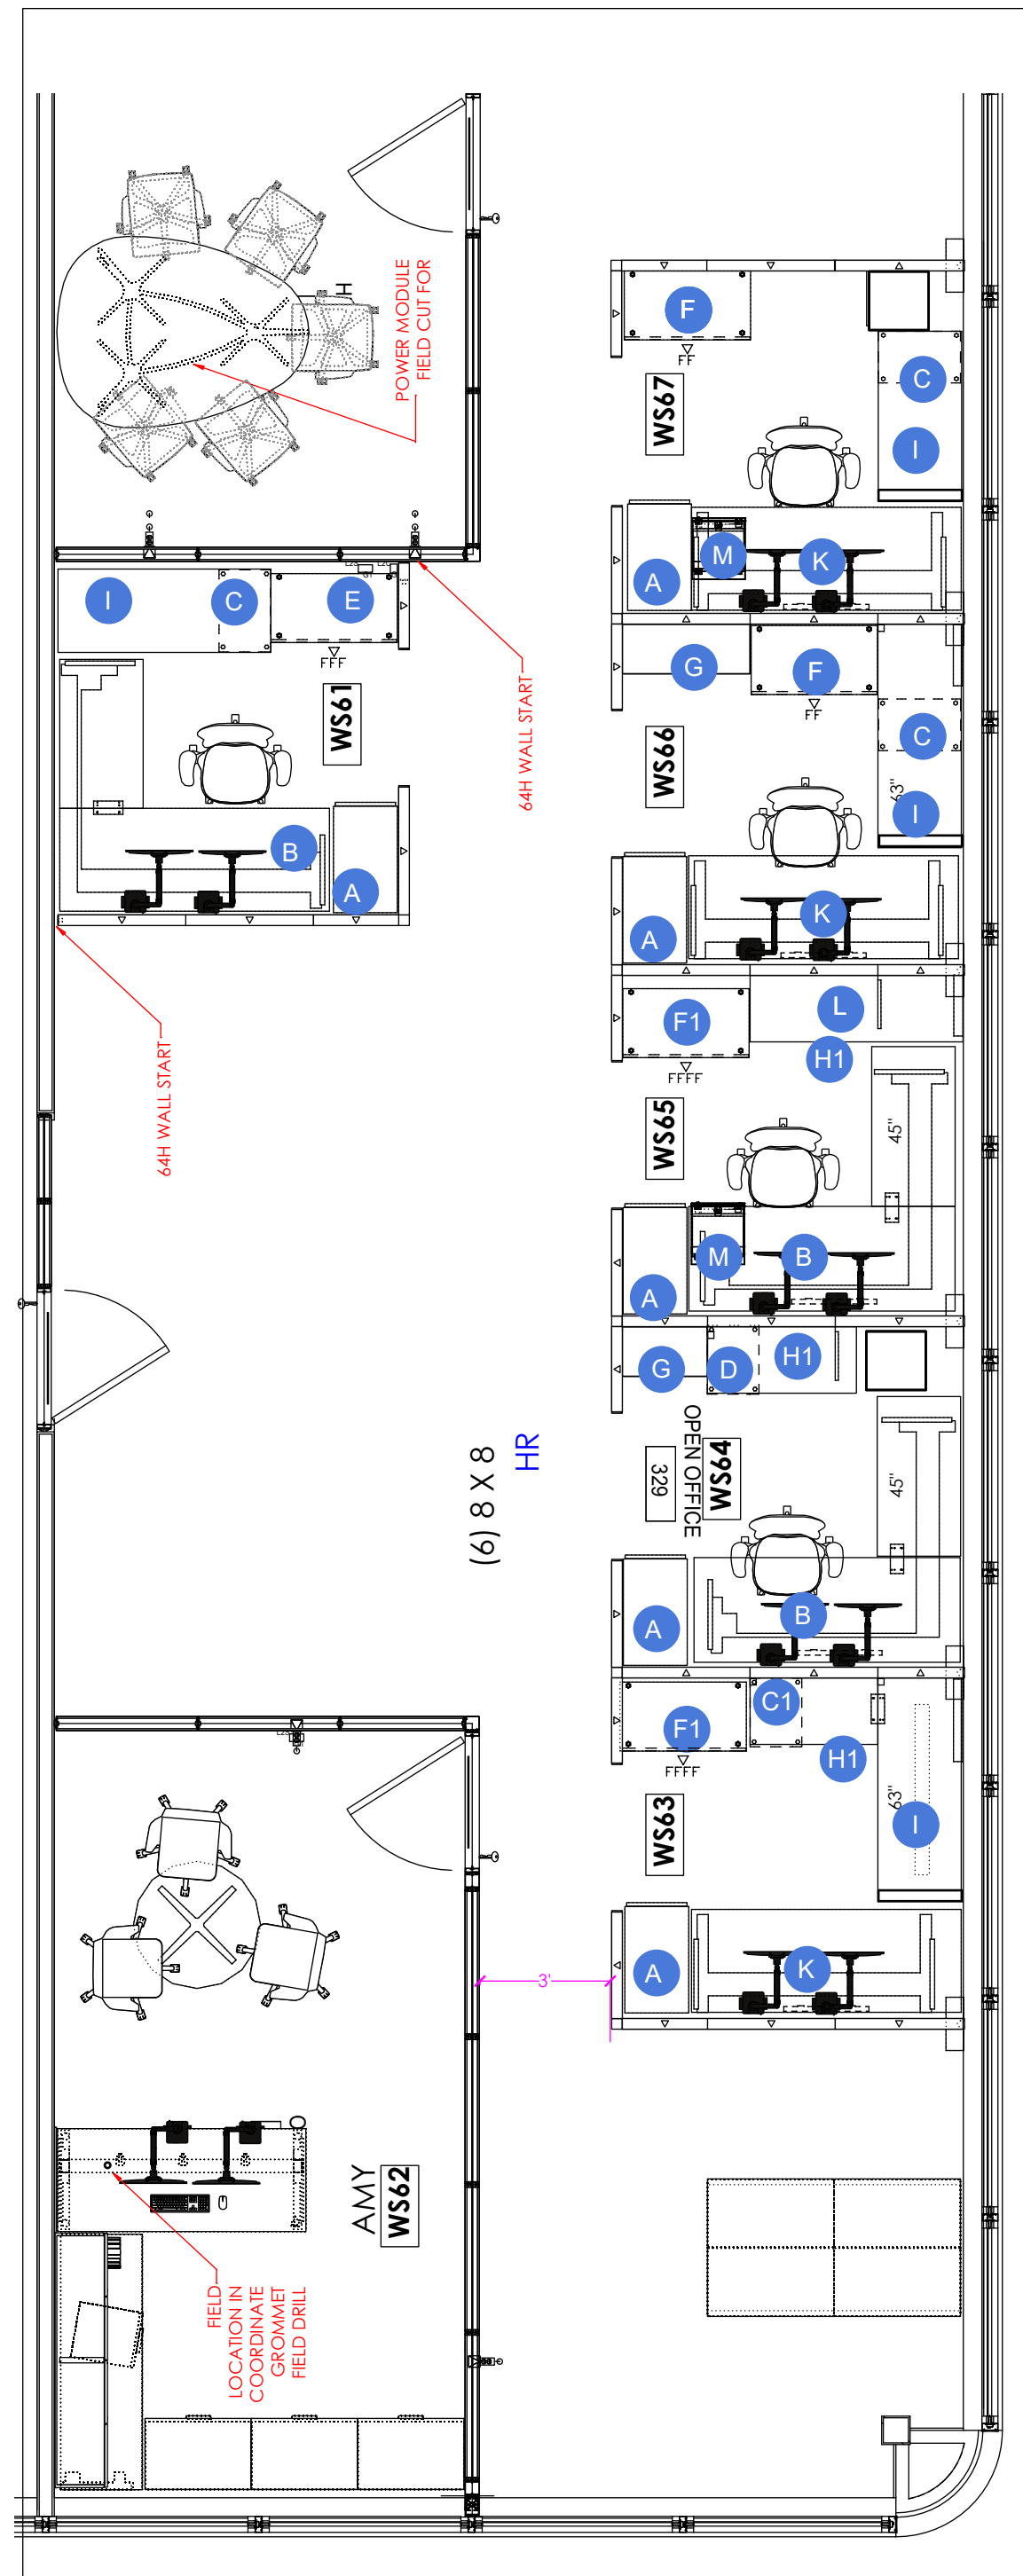

1 PLAN  
SCALE: 1/4"

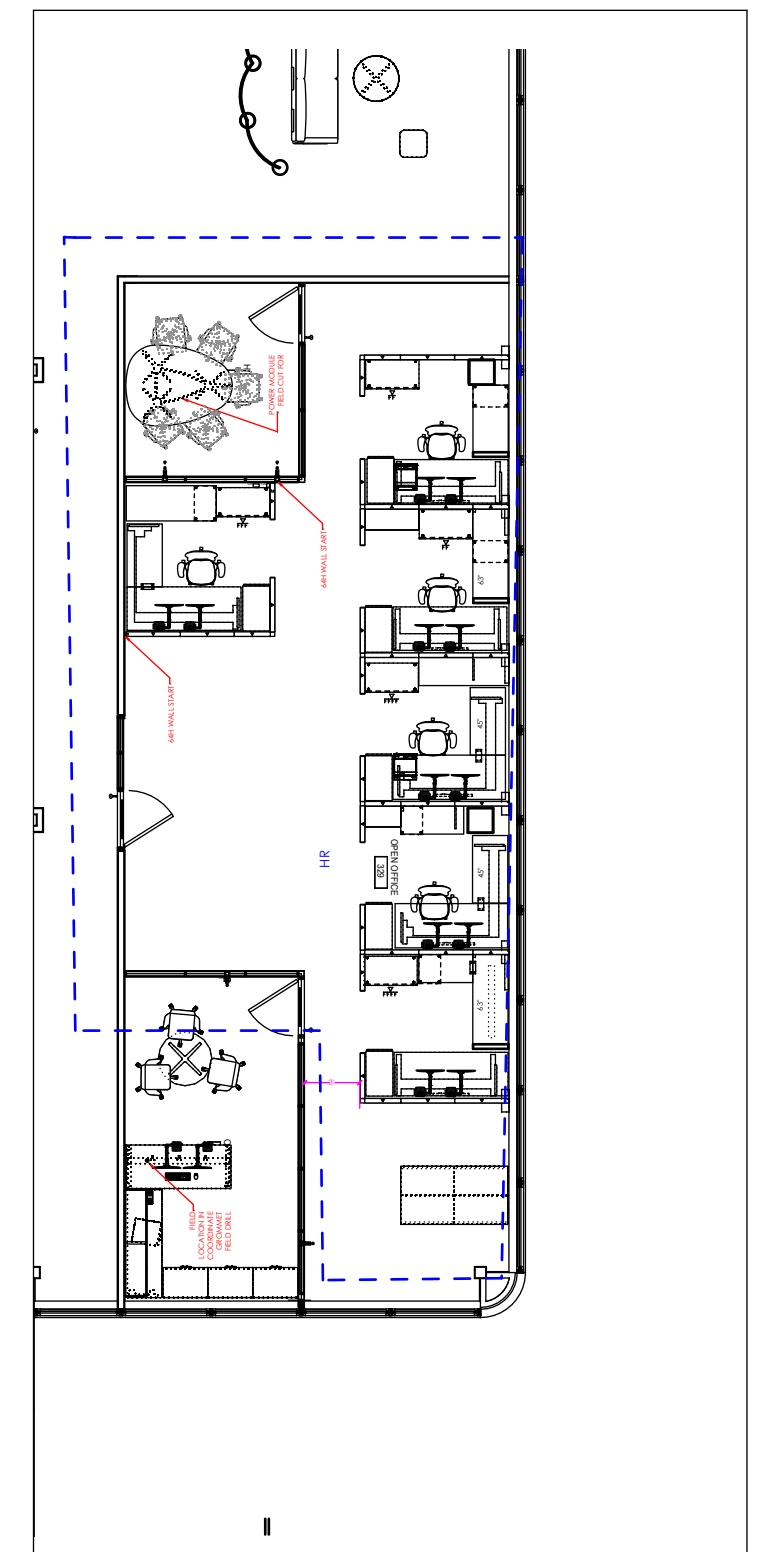

2 KEY PLAN  
SCALE: NTS




**LEGEND**


- A. 18W x 30D x 49H Pull out Storage Tower with Shelves  
Laminate: 91 White case, Clear on Ash front, Pull: Warm Stone
  - B. L-Shape Height Adjustable table, 76W x 30W with 42W x 24D Return  
Laminate: Warm Stone  
Paint: White
  - C. Box/Box/File pedestal, 15W x 20D  
C-1 same, 24D  
Paint: 91 White
  - D. File/File pedestal, 30W x 17D  
Paint: 91 White
  - E. 3-Drawer Lateral file, 36W  
E1 Same, 30W  
Paint: 91 White
  - G. Panel hung open shelves, 15D, 36W  
Paint: Warm Stone
  - H. 20D and 24D Panel-Hung surface  
Laminate: Warm Stone
  - I. 24D Free-standing surface  
Laminate: Warm Stone
  - J. 3-high bookcase, 30W  
Paint: 91 White
  - K. Height Adjustable Table, 76W x 29W  
Laminate: Warm Stone  
Paint: White
  - L. Slat Wall Accessories, Warm Stone
  - M. Box/File Mobile Pedestal w/cushion:  
Paint: 91 White  
Fabric: Boundary, Grey
- All Panels 50H fabric w/14H Powder Glass stack  
Fabric: Broadcloth II Mineral  
Trim: Warm Stone  
Supports: Warm Stone



A. SLIDE OUT PERSONAL STORAGE

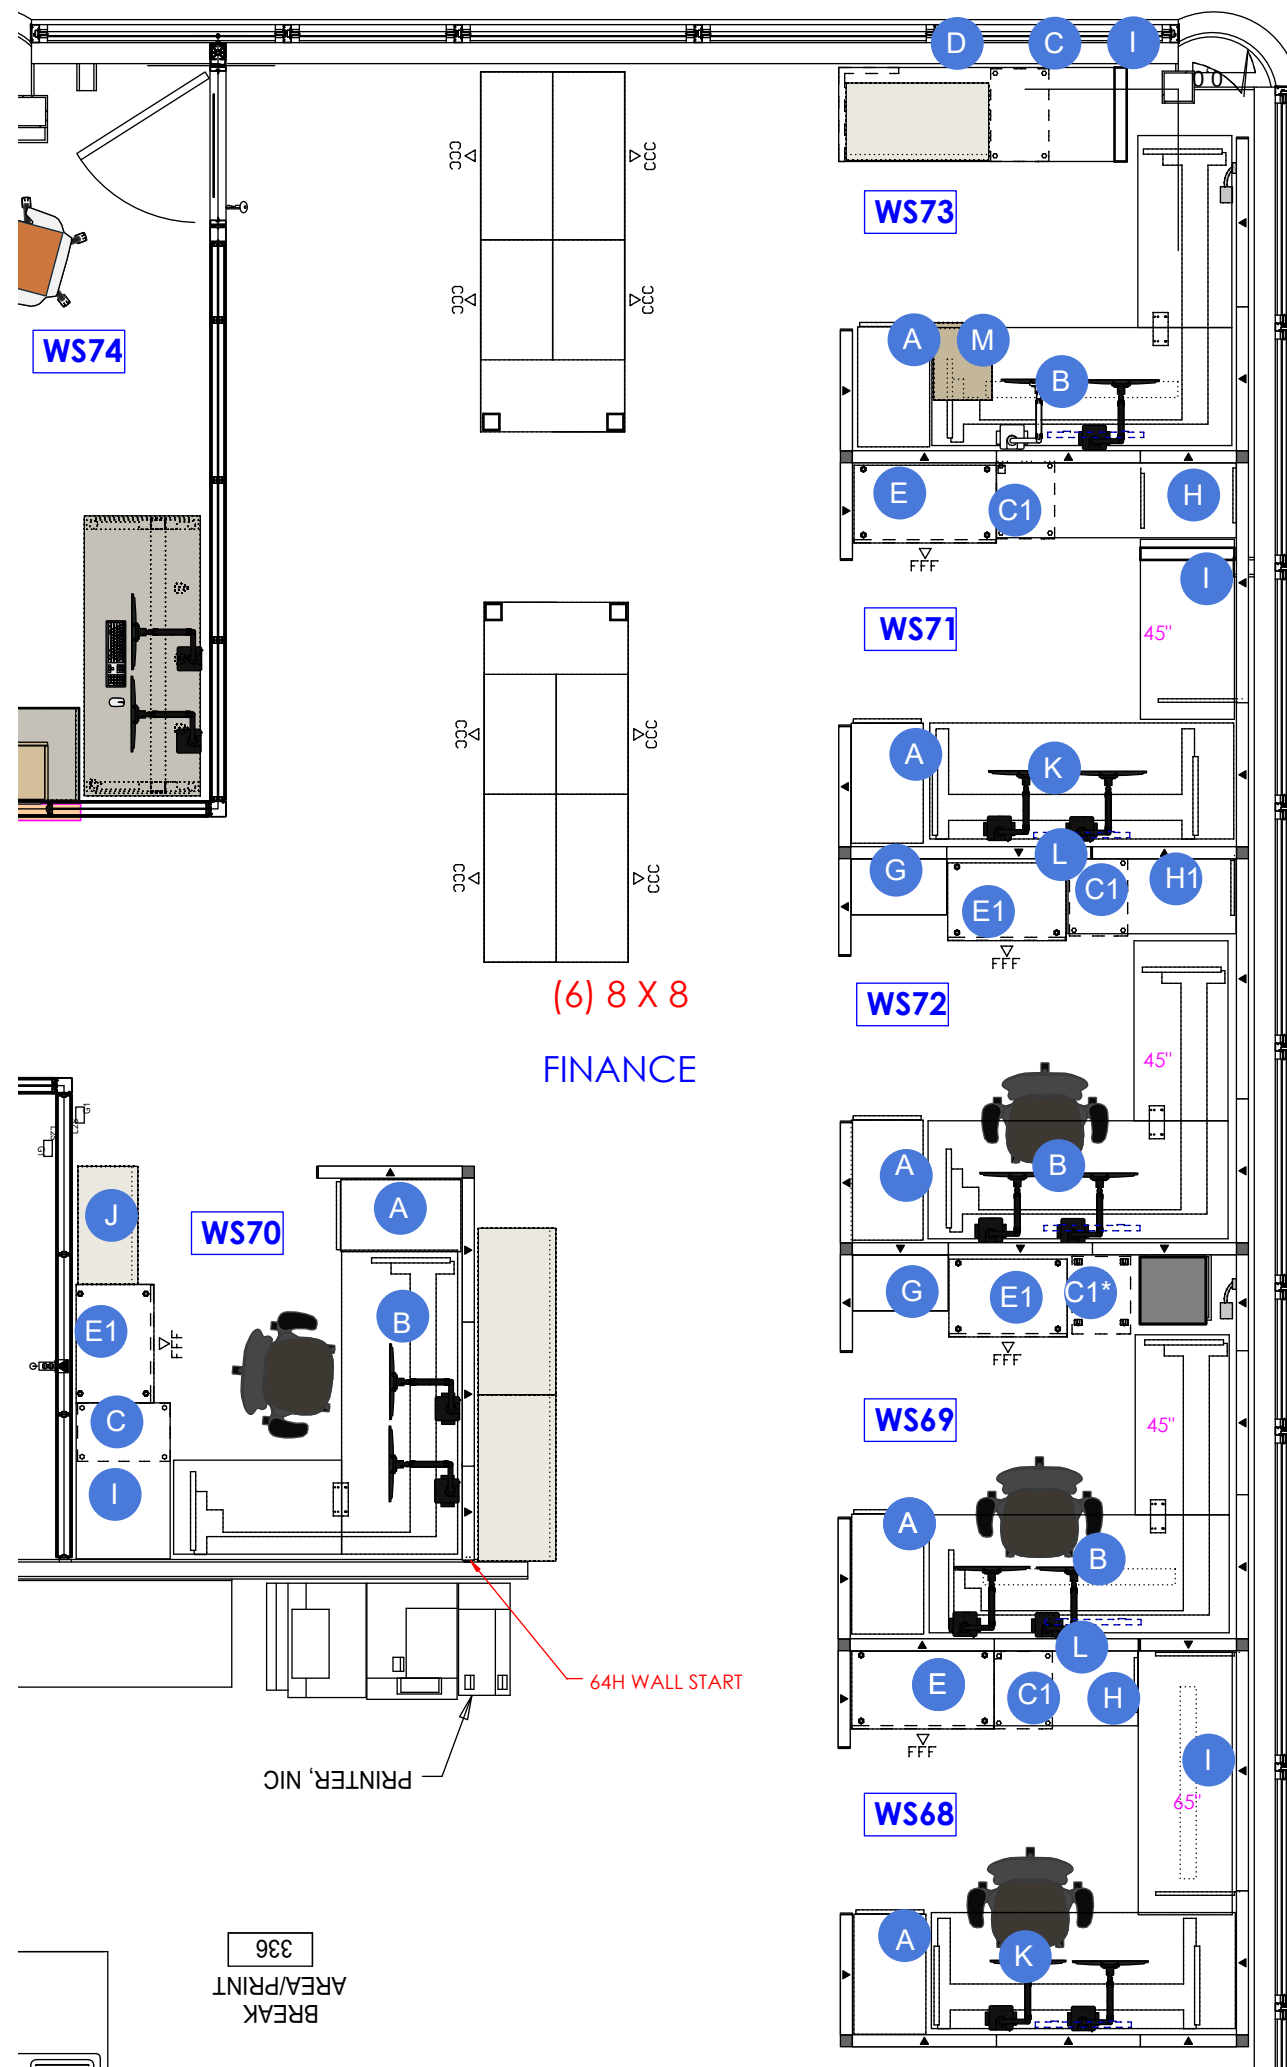

1 PLAN SCALE: 1/4"

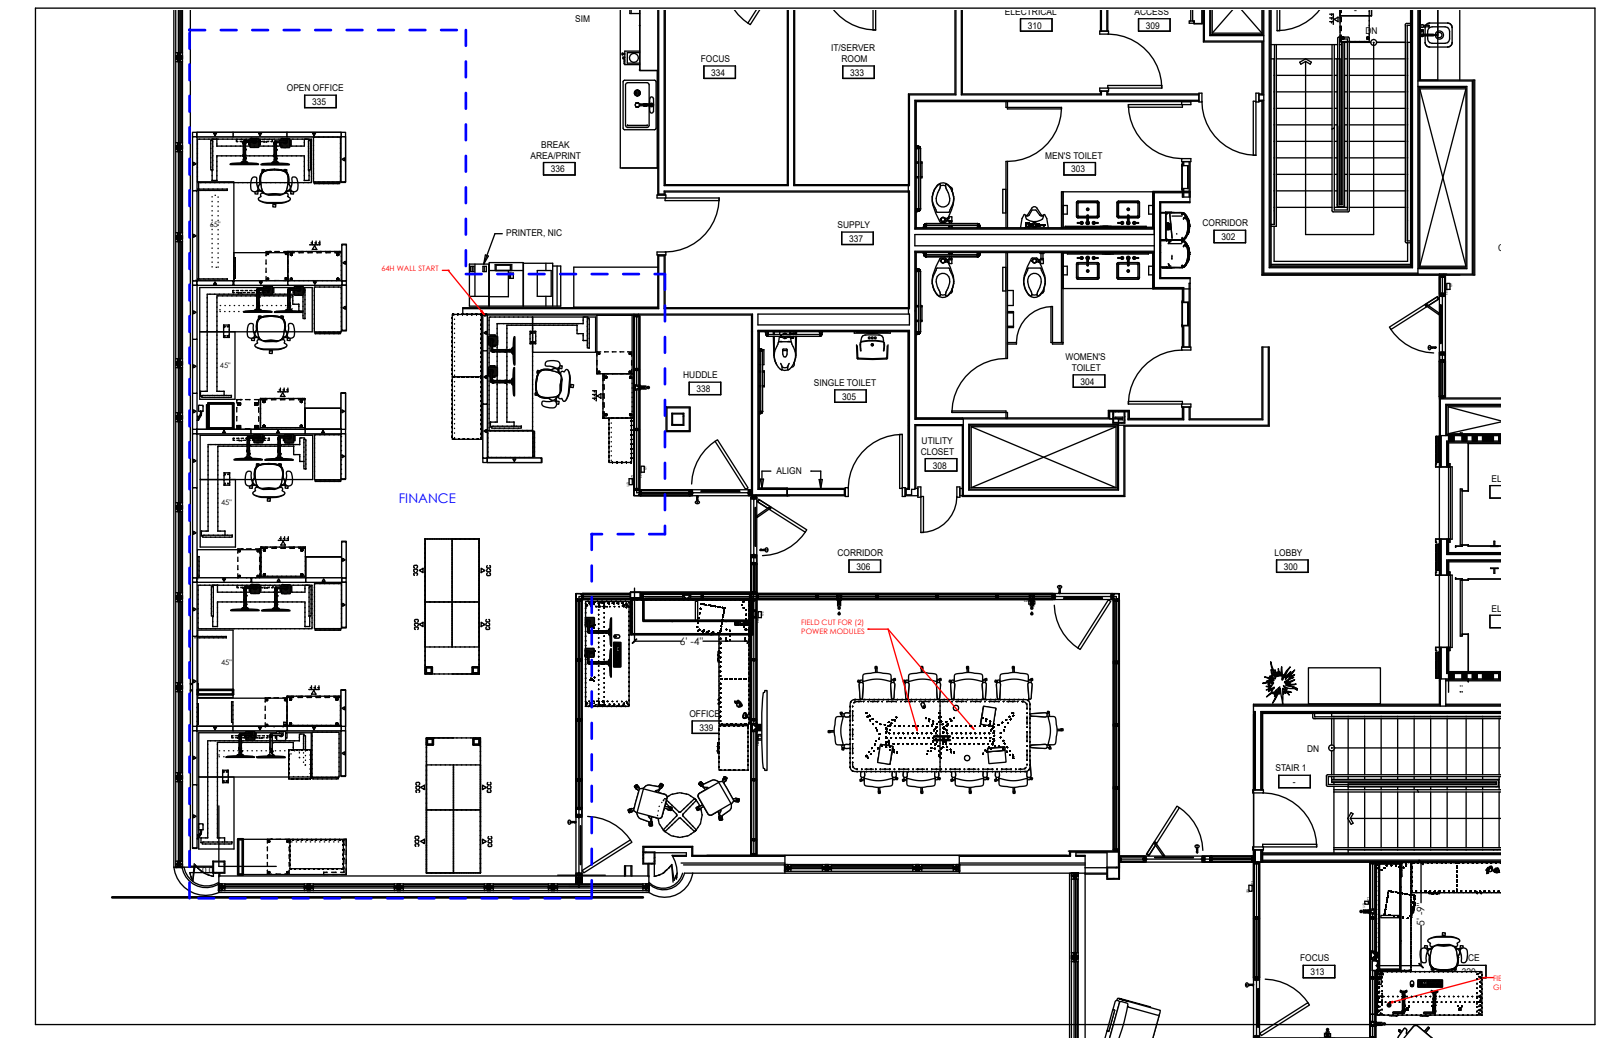

2 KEY PLAN SCALE: NTS





1 RENDERING  
SCALE: NTS

### LEGEND

A. 30D x 72W Height Adjustable Desk with modesty panel, monitor arms, convenience outlets, power strip and cable management  
Laminate: Warm Stone  
Paint: White


B. 24D x 72W Fixed height surface.  
Laminate: Warm Stone  
Paint: White

C. 72W hinged door overhead shelf with tack board  
Laminate: Clear on Ash  
Fabric: Daydream Juniper

D. Box/File mobile pedestal  
Laminate: Clear on Ash  
Pull: Warm Stone

E. 30W 2-drawer lateral and 30W 2-door cabinet with 20D x 60W common top  
Laminate: Warm Stone top, Clear on Ash storage  
Pull: Warm Stone


2 PLAN VIEW  
SCALE: NTS

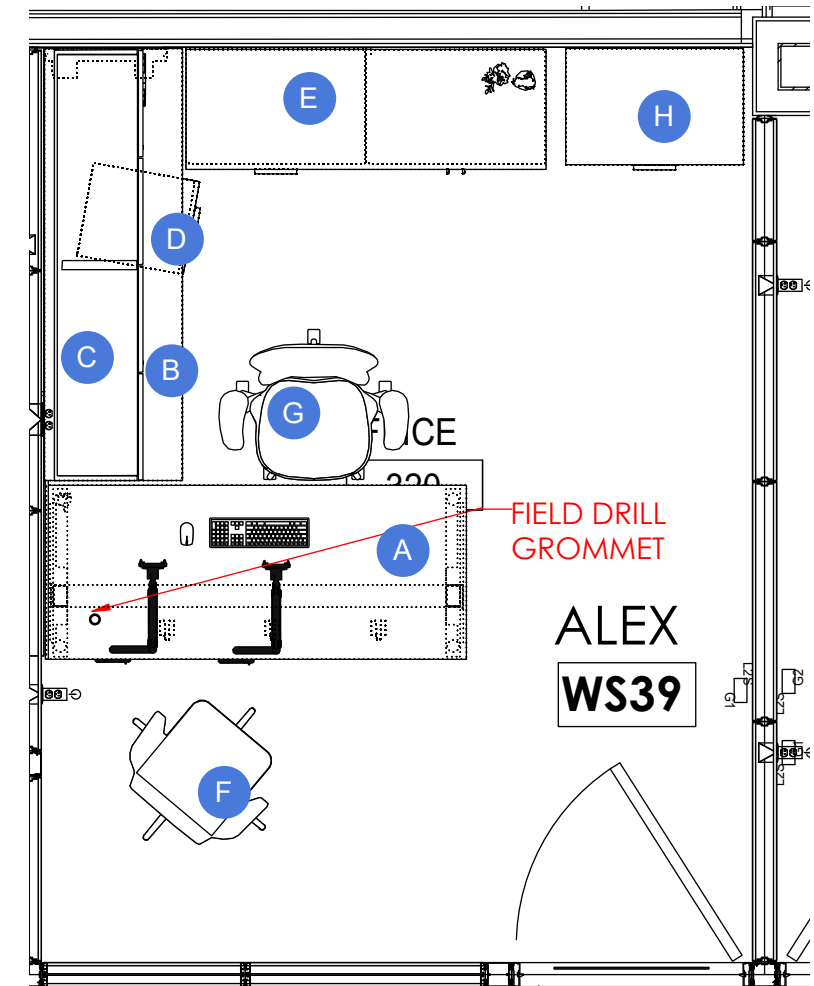

F. Guest Chair  
Fabric: Momentum Centric, Annatto  
Shell: White  
Base: Polished Aluminum

G. Task Chair  
Chair 2

H. 36W 4-drawer lateral file  
Paint: 91 White

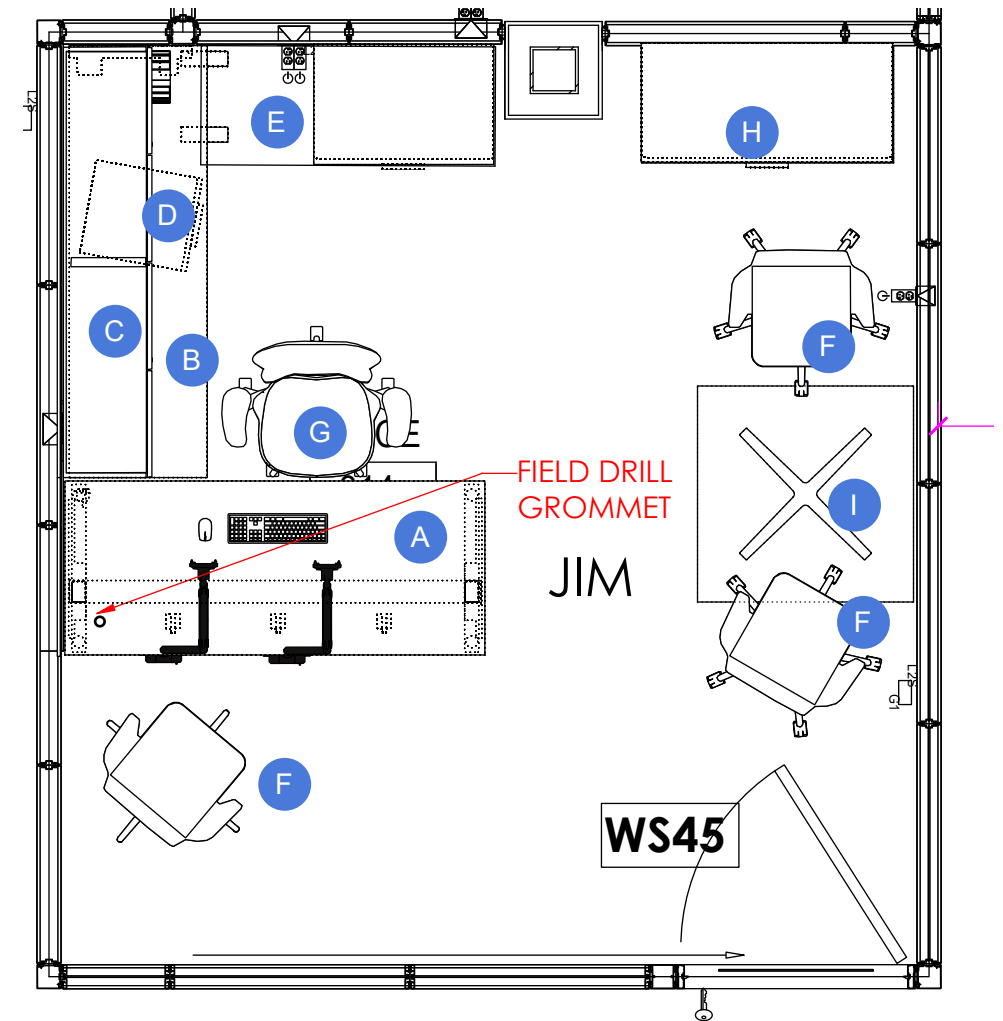

**1 RENDERING**  
SCALE: NTS

**LEGEND**

A. 30D x 72W Height Adjustable Desk with modesty panel, monitor arms, convenience outlets, power strip and cable management  
Laminate: Warm Stone  
Paint: White

B. 24D x 72W Fixed height surface.  
Laminate: Warm Stone  
Paint: White

C. 72W hinged door overhead shelf with tack board  
Laminate: Clear on Ash  
Fabric: Daydream Juniper

D. Box/File mobile pedestal  
Laminate: Clear on Ash  
Pull: Warm Stone

E. 36W 2-drawer lateral under 24d x 54W surface  
Laminate: Warm Stone top, Clear on Ash storage  
Pull: Warm Stone


F. Guest Chair  
Fabric: Momentum Centric, Annatto  
Shell: White  
Base: Polished Aluminum

G. Task Chair  
Chair 2

H. 42W 3-drawer lateral file with open shelves above  
Laminate: Clear on Ash  
Pull: Warm Stone

I. 36SQ table  
Laminate: Warm Stone  
Paint: White

**2 PLAN VIEW**  
SCALE: NTS

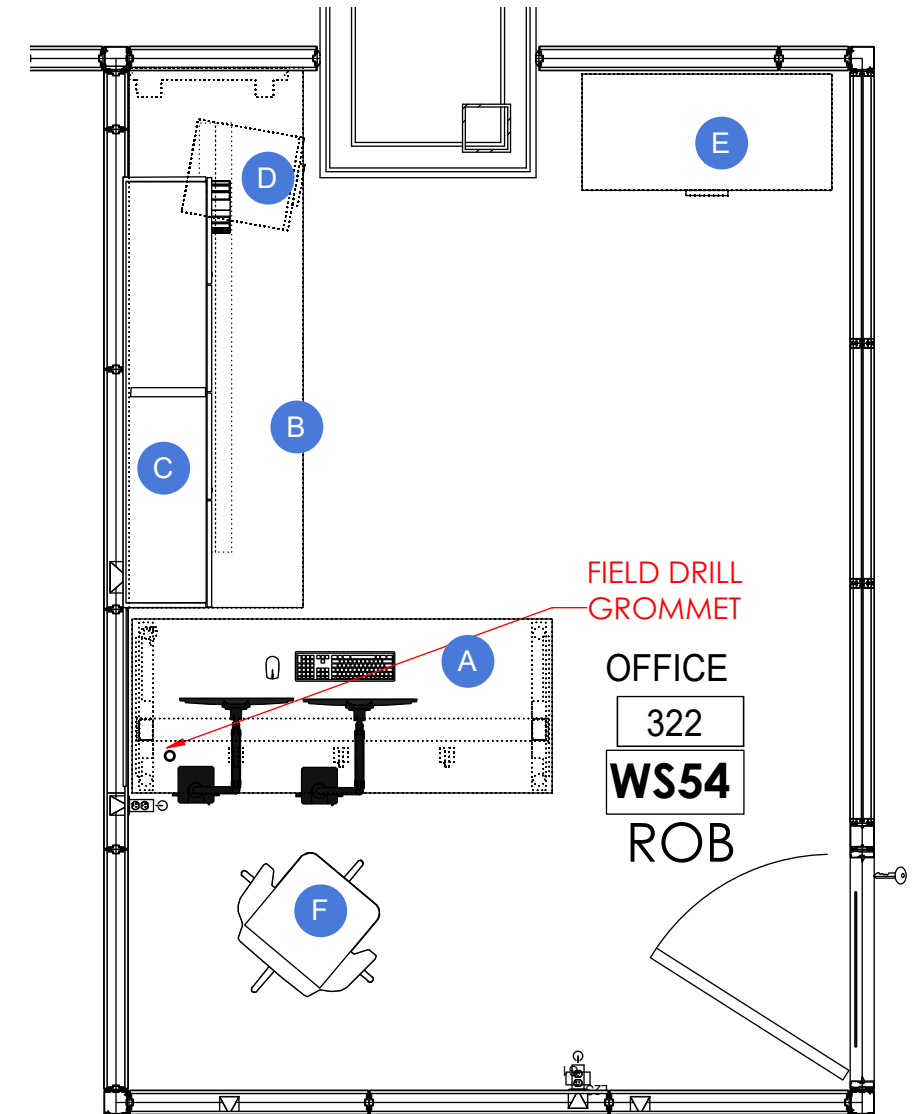

1 RENDERING  
SCALE: NTS

LEGEND

A. 30D x 72W Height Adjustable Desk with modesty panel, monitor arms, convenience outlets, power strip and cable management  
Laminate: Warm Stone  
Paint: White

B. 30D x 90W Fixed height surface.  
Laminate: Warm Stone  
Paint: White

C. 72W hinged door overhead shelf with tack board  
Laminate: Clear on Ash  
Fabric: Daydream Juniper

D. Box/File mobile pedestal  
Laminate: Clear on Ash  
Pull: Warm Stone

E. 42W 2-drawer lateral  
Paint: 91 White  
Pull" Warm Stone

F. Guest Chair  
Fabric: Momentum Centric, Annatto  
Shell: White  
Base: Polished Aluminum

G. Task Chair  
Existing

2 PLAN VIEW  
SCALE: NTS





**1 RENDERING**  
SCALE: NTS

**LEGEND**

A. 30D x 72W Height Adjustable Desk with modesty panel, monitor arms, convenience outlets, power strip and cable management  
Laminate: Warm Stone  
Paint: White

B. 24D x 84W Fixed height surface.  
Laminate: Warm Stone  
Paint: White

C. 72W hinged door overhead shelf with tack board  
Laminate: Clear on Ash  
Fabric: Daydream Juniper

D. Box/File mobile pedestal  
Laminate: Clear on Ash  
Pull: Warm Stone


E. 30W 2-drawer lateral and 30W 2-door cabinet with 20D x 60W common top  
Laminate: Warm Stone top, Clear on Ash storage  
Pull: Warm Stone

F. Guest Chair  
Fabric: Momentum Centric, Annatto  
Shell: White  
Base: Polished Aluminum


G. Task Chair  
Existing

H. 30Diameter table  
Laminate: Warm Stone  
Paint: White

I. 30W 4-drawer lateral file  
Paint: 91 White  
Pull: Warm Stone

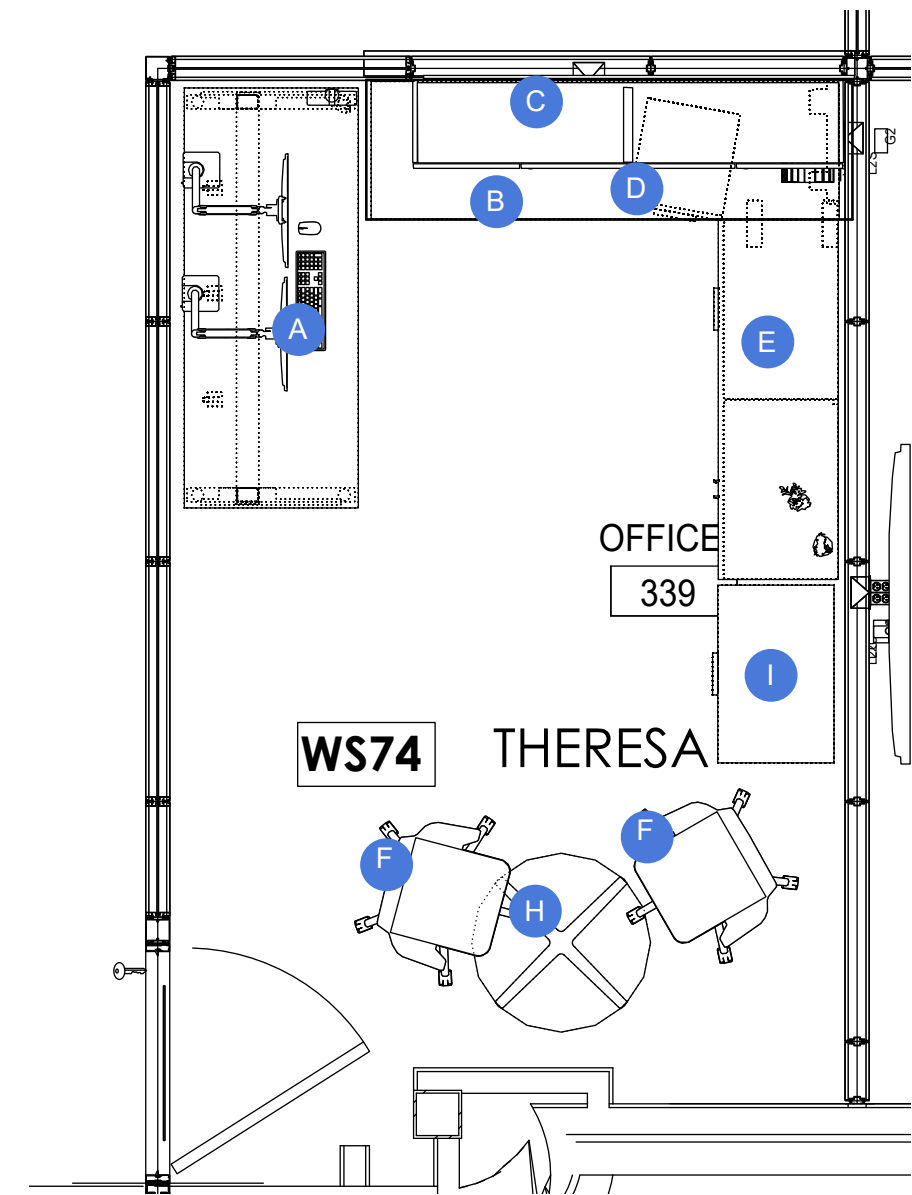

**2 PLAN VIEW**  
SCALE: NTS

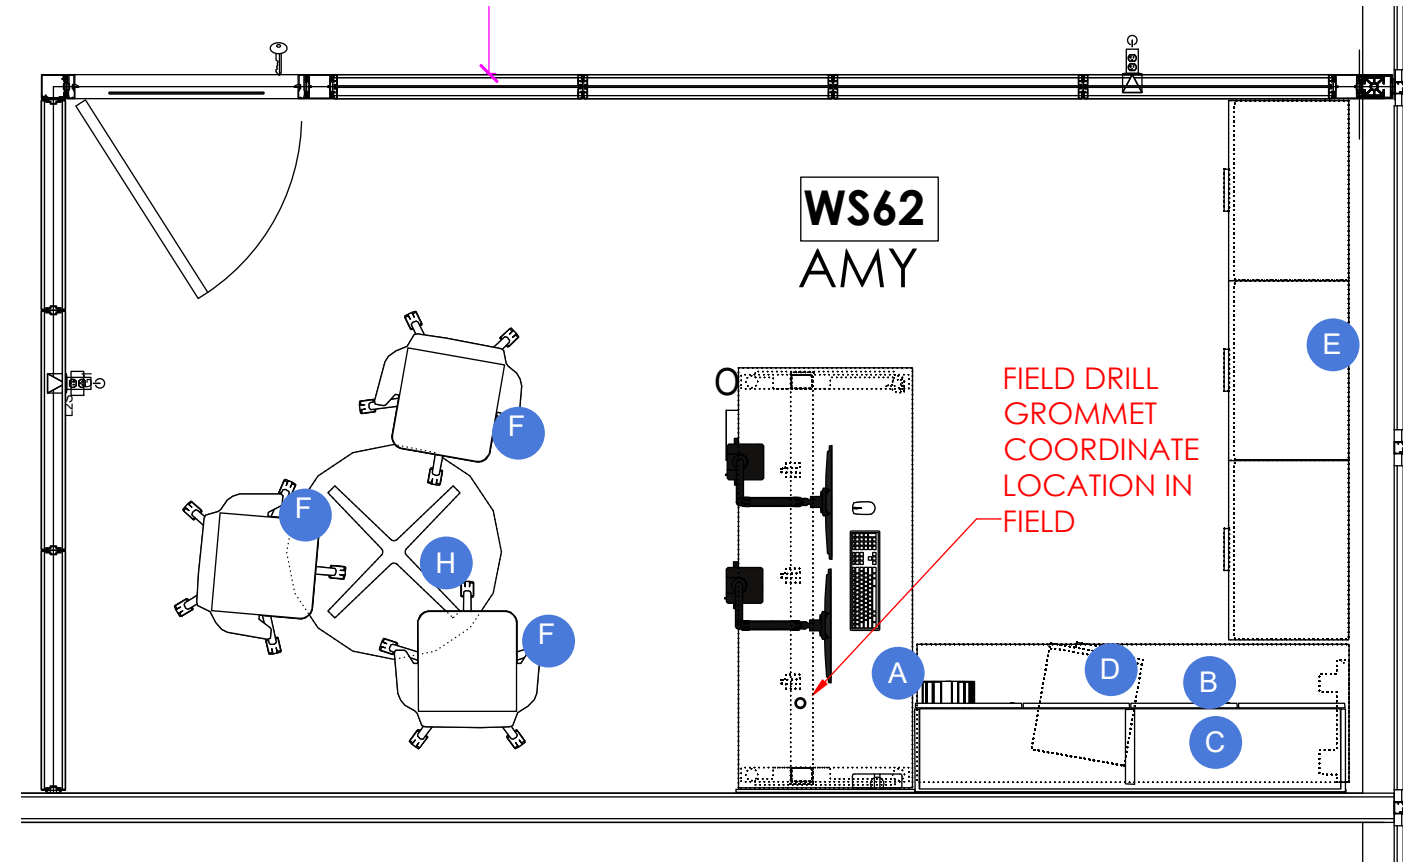

1 RENDERING  
SCALE: NTS

LEGEND

A. 30D x 72W Height Adjustable Desk with modesty panel, monitor arms, convenience outlets, power strip and cable management  
Laminate: Warm Stone  
Paint: White

B. 24D x 72W Fixed height surface.  
Laminate: Warm Stone  
Paint: White

C. 72W hinged door overhead shelf with tack board  
Laminate: Clear on Ash  
Fabric: Daydream Juniper

D. Box/File mobile pedestal  
Laminate: Clear on Ash  
Pull: Warm Stone

E. (3) 30W 2-drawer lateral with 20D x 90W common top  
Laminate: Warm Stone top, Clear on Ash storage  
Pull: Warm Stone

F. Guest Chair  
Fabric: Momentum Centric, Annatto  
Shell: White  
Base: Polished Aluminum

G. Task Chair  
Existing

H. 36Diameter table  
Laminate: Warm Stone  
Paint: White

2 PLAN VIEW  
SCALE: NTS

LEGEND

A. Guitar Pick table, 60D x 60W, seated height with power/USBC and cable management  
Laminate: Clear on Ash  
Base: Folkstone

B. Conference Chair  
Meah: Storm  
Base: Frame and Arm: Asphalt

C. Teardrop table, 54D x 72W, seated height with power/USBC and cable management  
Laminate: Clear on Ash  
Base: Folkstone

D. Conference Stool  
Meah: Storm  
Base: Frame and Arm: Asphalt

E. Teardrop table, 54D x 72W, standing height with power/USBC and cable management  
Laminate: Clear on Ash  
Base: Folkstone



Huddle, Guitar Pick Seated height



Huddle, Teardrop, standing height



Huddle, Teardrop, seated height



2 KEY PLAN  
SCALE: NTS

# LEGEND

- A. 3 Seat Sofa  
Fabric: Canter Brazen  
Leg: Platinum Metallic
- B. Lounge Chair  
Fabric: Momentum Calypso Island  
Leg: Platinum Metallic
- C. Ottoman  
Fabric: Centric Annatto
- D. 30D Coffee Table  
Laminate: Acorn  
Base: Platinum Metallic
- E. 16D Occasional Table  
Laminate: Acorn  
Base: Platinum Metallic
- F. 64H x 10"W Flexible Acoustical panels  
Fabric: Moss




LOUNGE A



LOUNGE B



WAITING

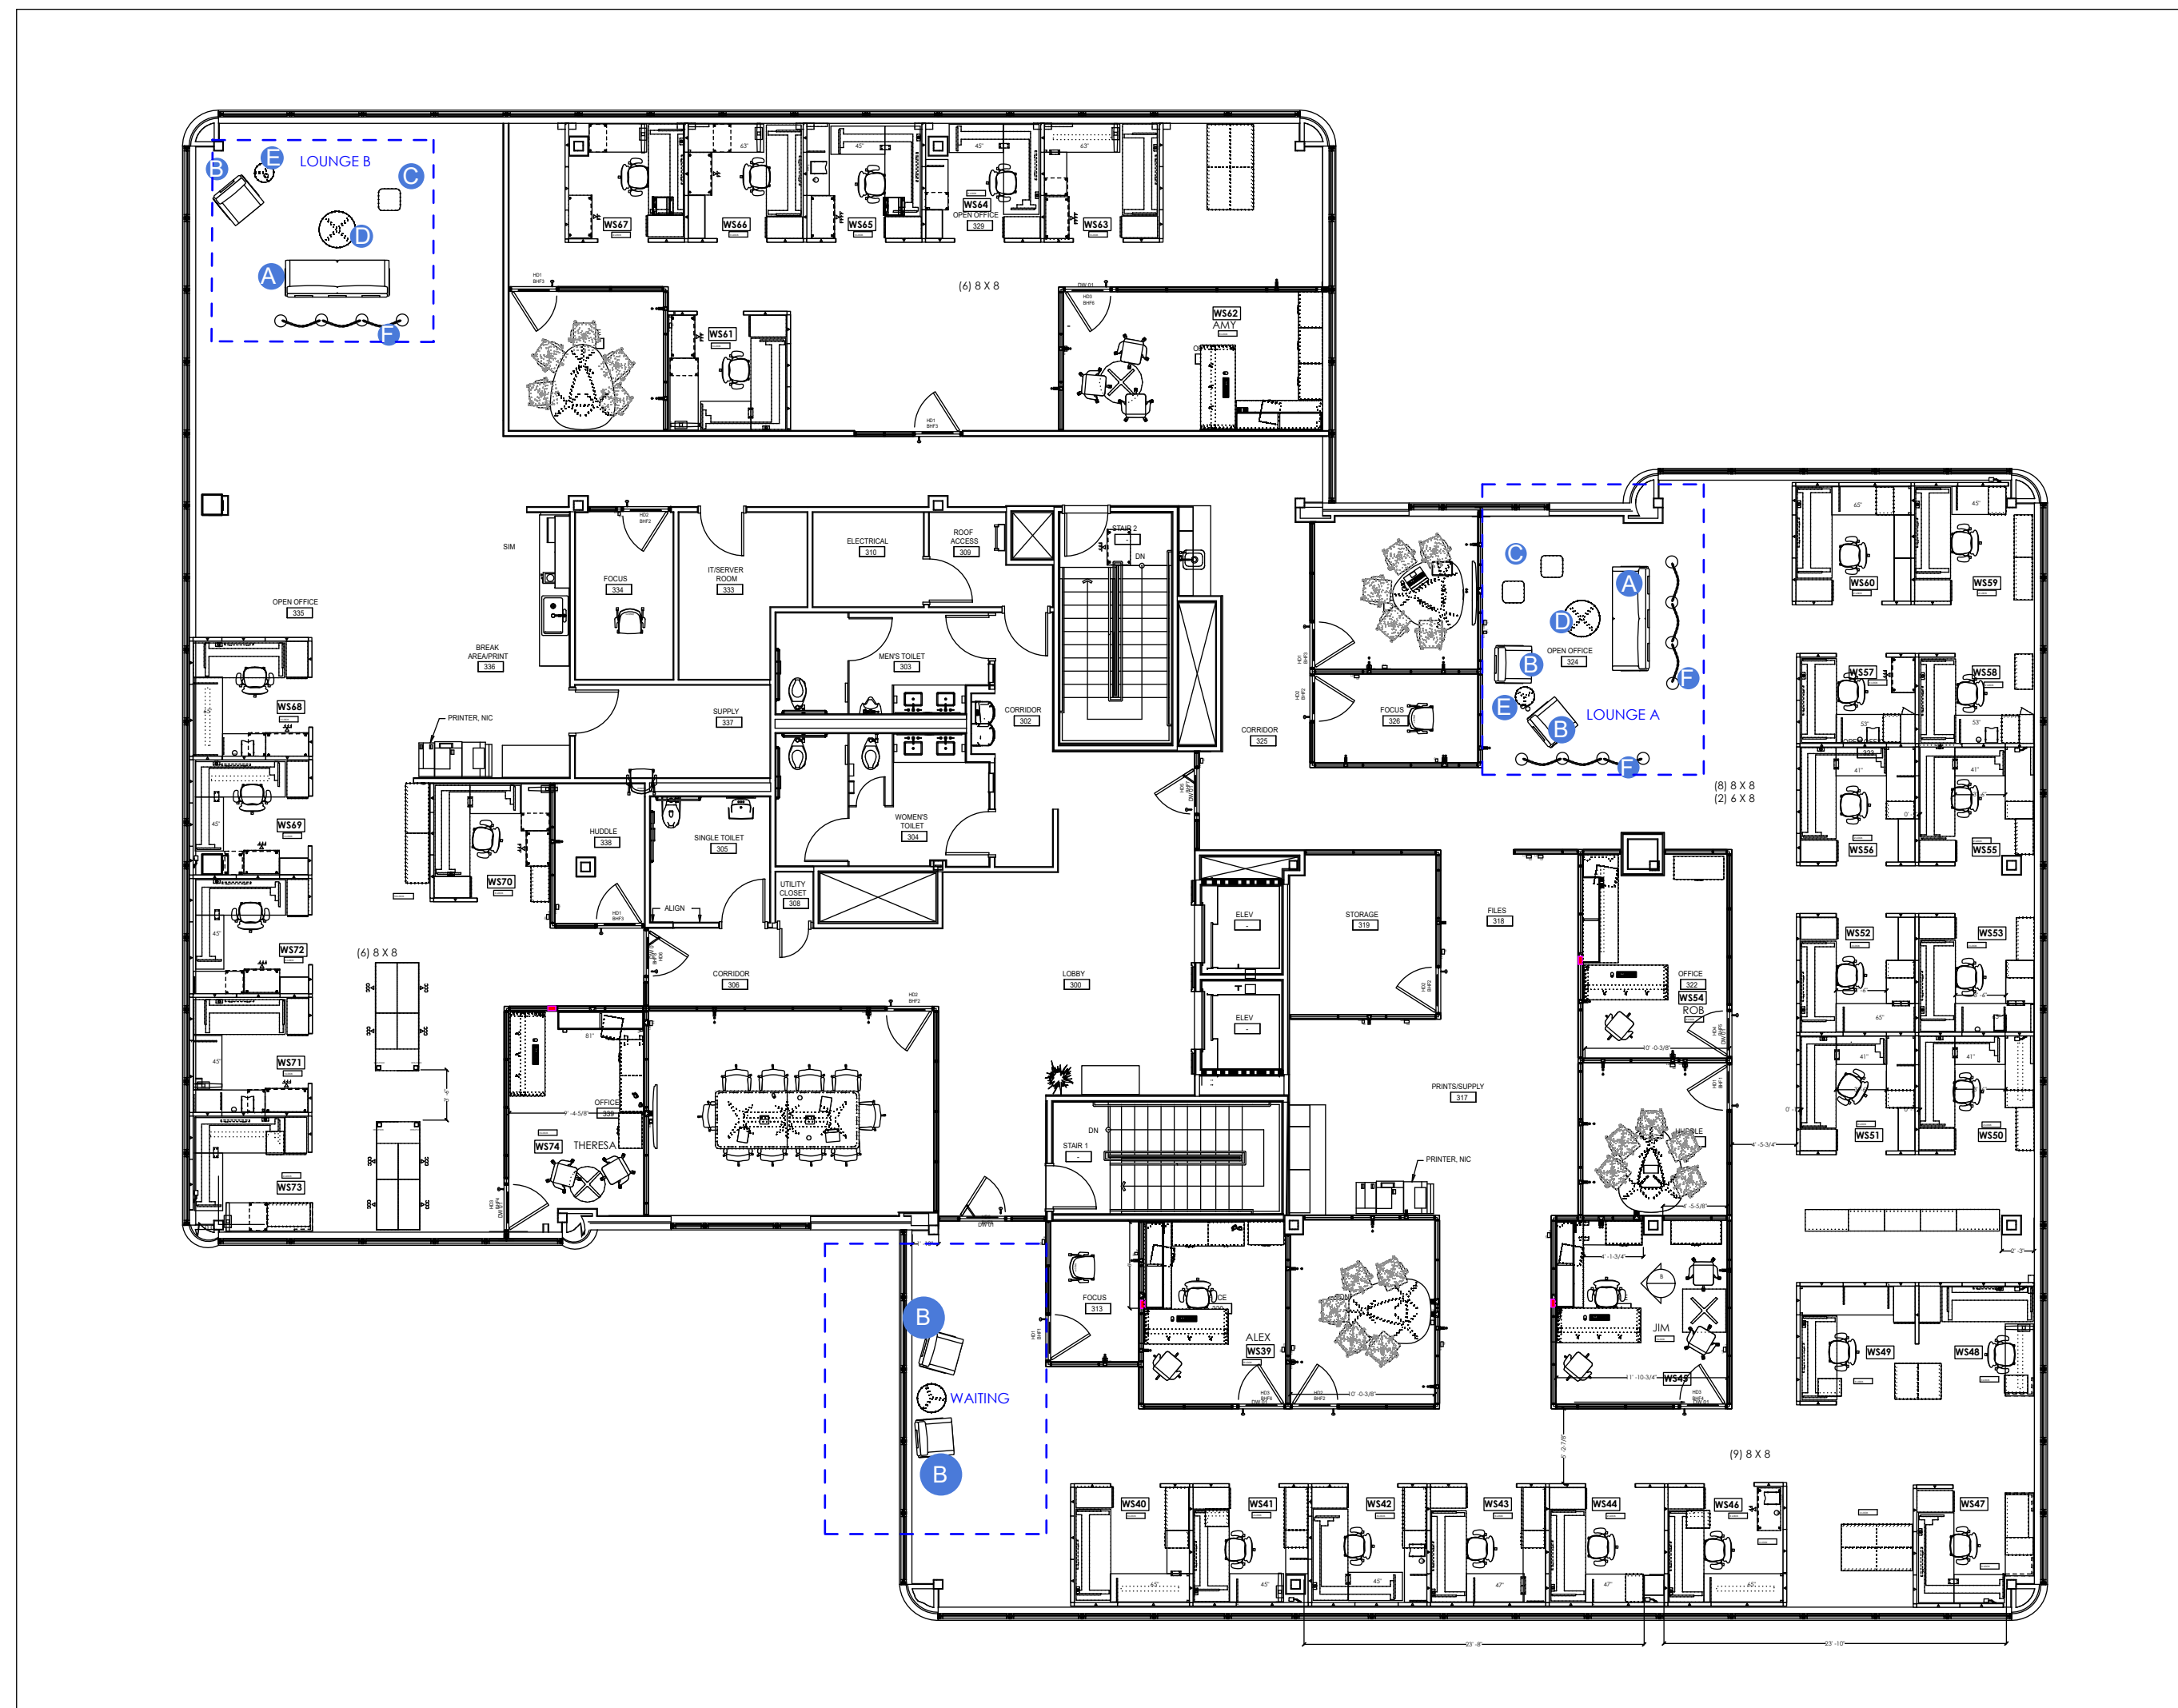

2 KEY PLAN  
SCALE: NTS