



REV#	DATE	REVISION DESCRIPTION

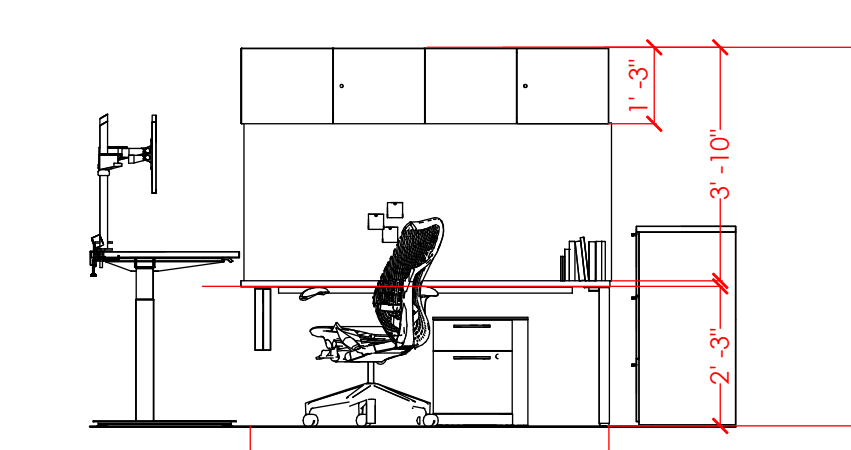

Elevation A

TYPICAL OFFICE ELEVATION A, C, D

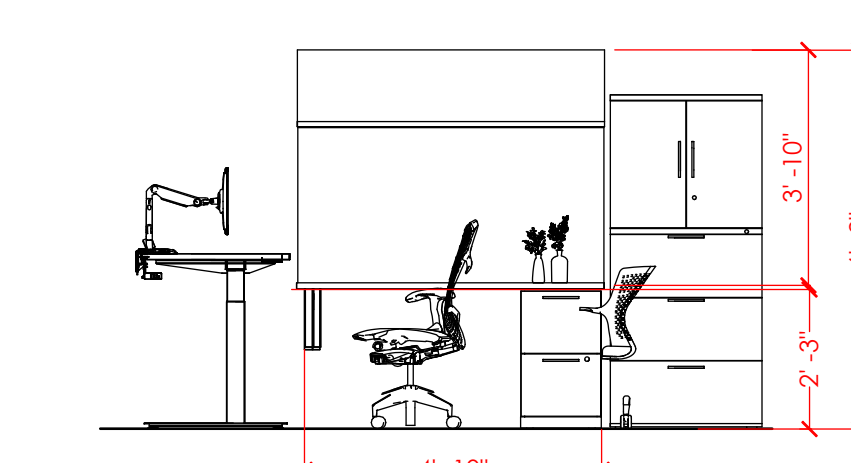

Elevation B

TYPICAL OFFICE ELEVATION B

CONTACT INFORMATION

DESIGNER: M. CONNORS

ACCOUNT EXECUTIVE: P. CHATPUT

PROJECT MANAGER:

DRAWING

PROJECT#: 196020

PHASE: DOCUMENTATION

FLOOR: FL02

ISSUED DATE: 11.26.24

SCALE: AS NOTED

VIEW: COMPONENT



**LEGEND**

A. 16W x 30D x 49H Pull out Storage Tower with Shelves  
Laminate: 91 White case, Clear on Ash front  
Pull: Warm Stone

B. L-Shape Height Adjustable table, 76W x 30W with 42W x 24D Return  
Laminate: Warm Stone  
Paint: white

C. Box/Box/File pedestal, 15W x 24D  
Paint: 91 White

D. File/File pedestal, 30W x 17D  
Paint: 91 White

E. 3-Drawer Lateral file, 36W  
Paint: 91 White

F. 2-High bookcase, 30W  
Paint: 91 White

G. Panel hung open shelves, 15D, 36W  
Paint: Warm Stone

H. 24D and 20D Panel-Hung surface  
Laminate: Warm Stone

K. Height Adjustable Table, 76W x 30W  
Laminate: Warm Stone  
Paint: White


L. Slat Wall Accessories

M. Box/File Mobile Pedestal w/cushion  
Paint: 91 White  
Cushion: Boundary, Grey


All Panels 50H fabric w/14H Powder Glass stack  
Fabric: Broadcloth II Mineral  
Trim: Warm Stone  
Supports: Warm Stone



A. SLIDE OUT PERSONAL STORAGE

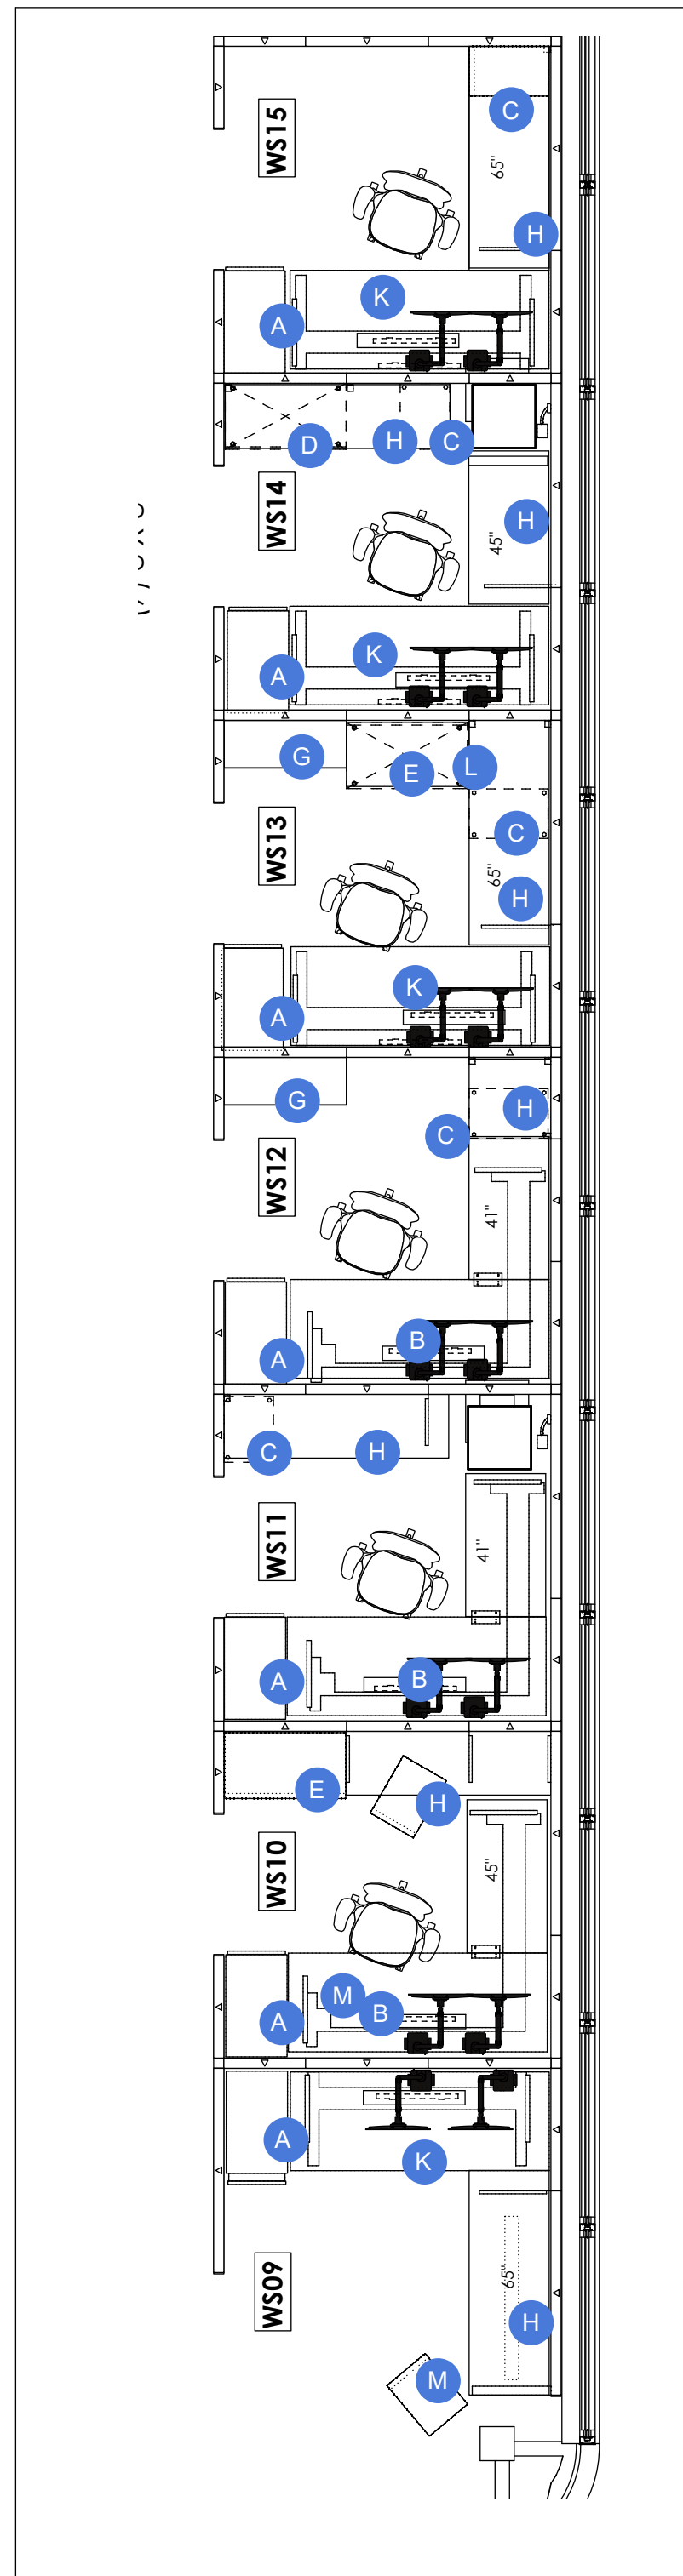

1 PLAN  
SCALE: 1/4"

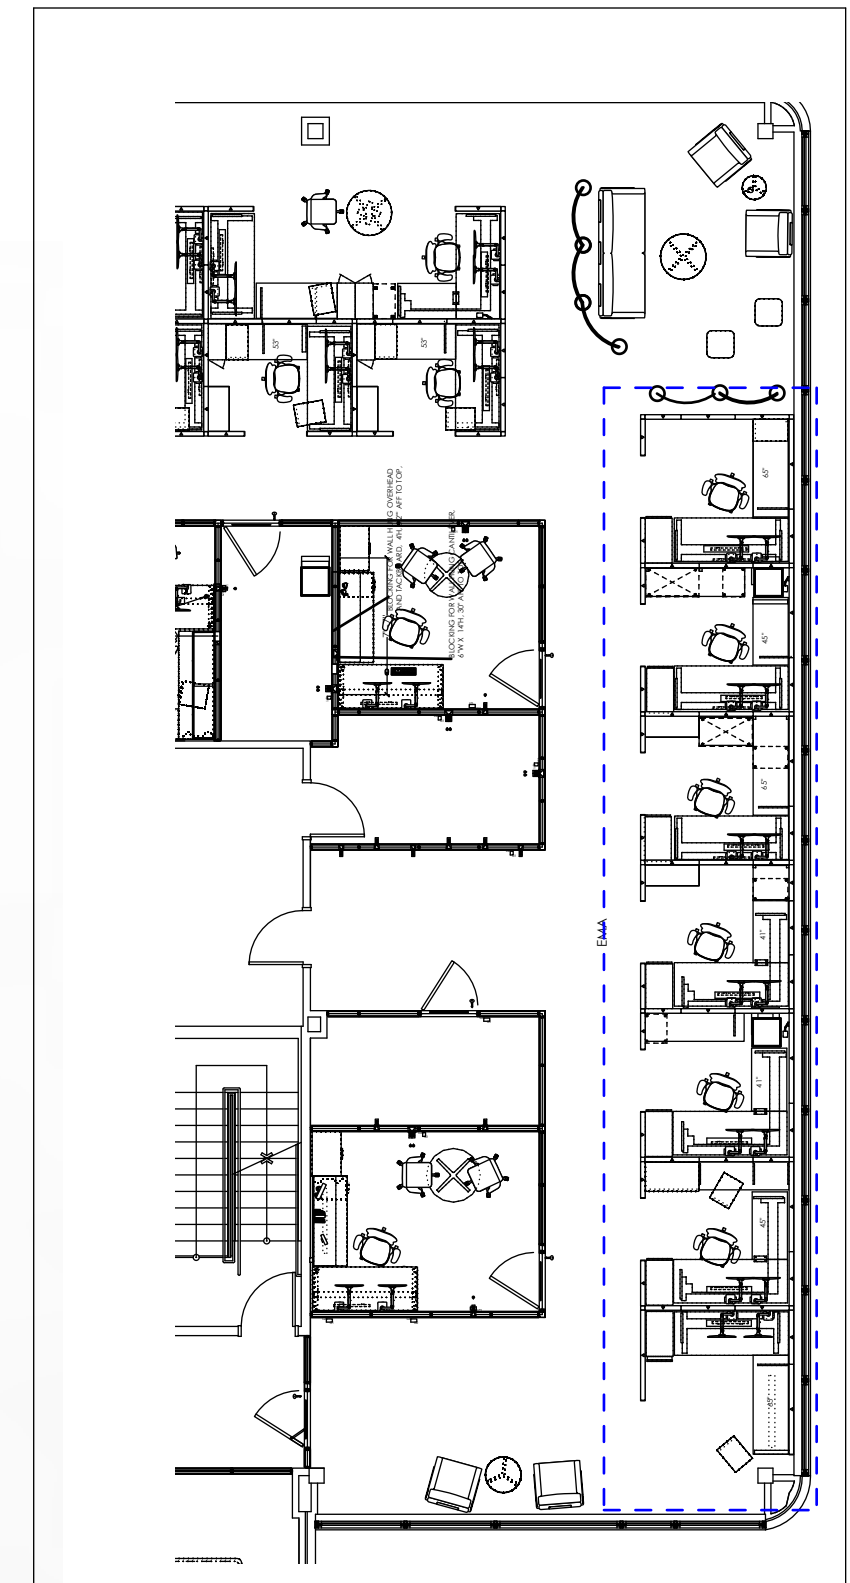

2 KEY PLAN  
SCALE: NTS




**LEGEND**


- A. 12W x 24D x 49H Hinged Storage Tower  
Laminate: 91 White case, Clear on Ash front
  - B. L-Shape Height Adjustable table, 70W x 30W with 42W x 24D Return  
Laminate: Warm Stone  
Paint: White
  - C. Box/Box/File pedestal, 15W x 24D  
Paint: 91 White
  - D. File/File pedestal, 30W x 17D  
Paint: 91 White
  - E. 3-Drawer Lateral file, 36W  
Paint: 91 White
  - F. 2-High bookcase, 30W
  - G. Panel hung open shelves, 15D, 36W  
Paint: Warm Stone
  - H. 24D and 20D Panel-Hung surface  
Laminate: Warm Stone
  - K. Height Adjustable Table, 70W x 30W  
Laminate: Warm Stone  
Paint: White
  - L. White Board
  - M. Box/File Mobile Pedestal w/cushion  
Paint: 91 White  
Cushion: Boundary, Grey
- All Panels 50H fabric w/14H Powder Glass stack  
Fabric: Broadcloth II Mineral  
Trim: Warm Stone  
Supports: Warm Stone



A. WARDROBE TOWER


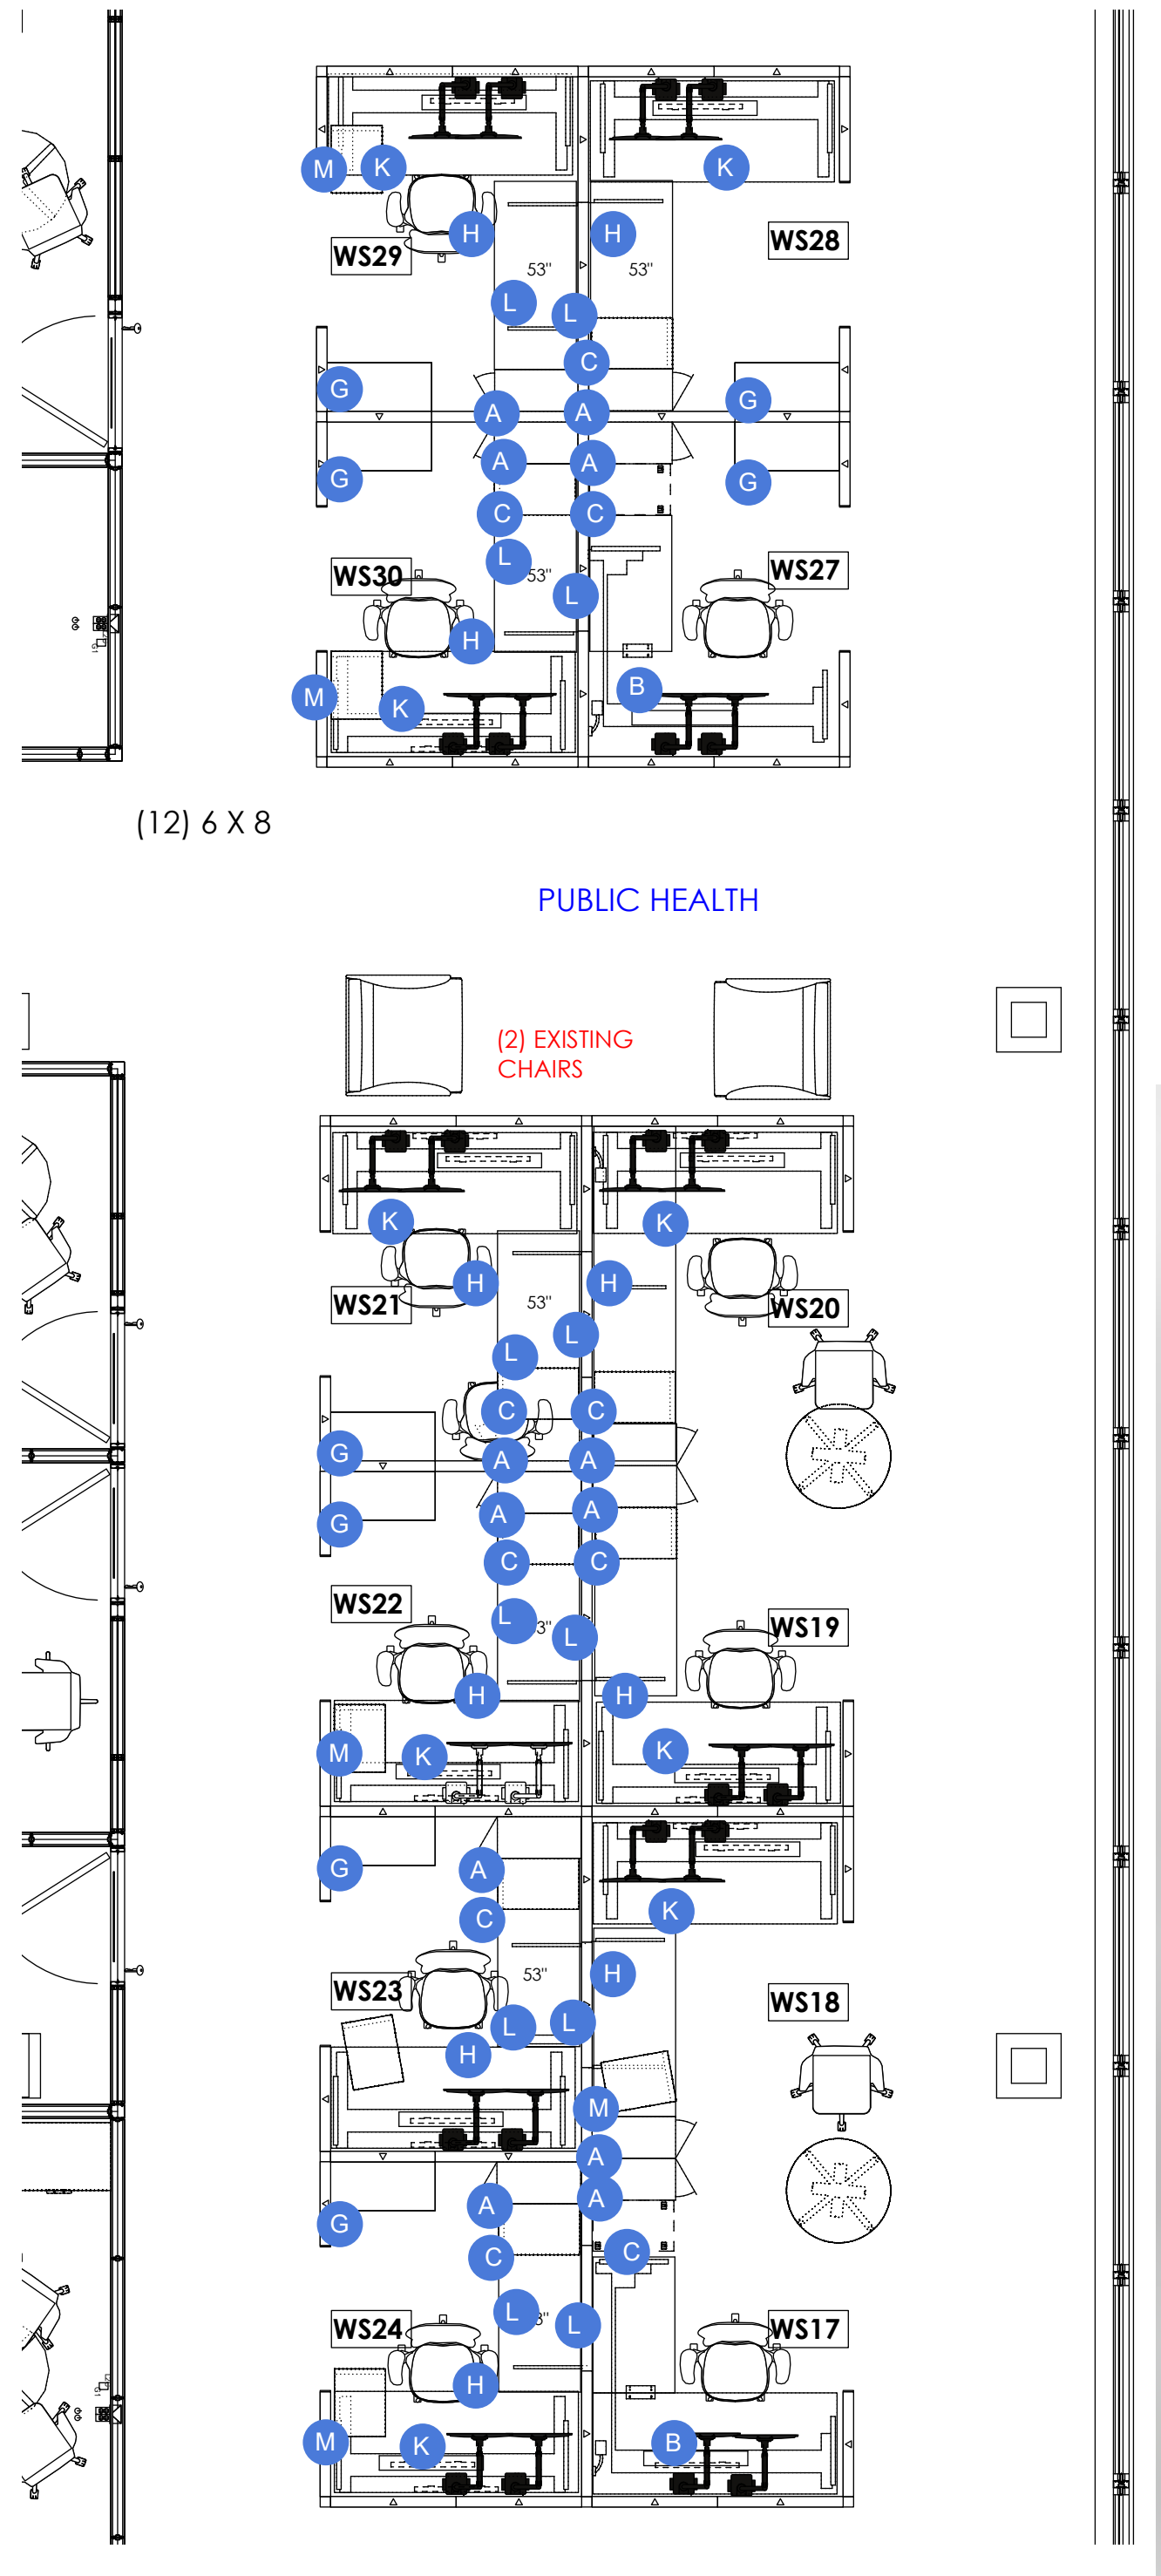


1 PLAN  
SCALE: 1/4"

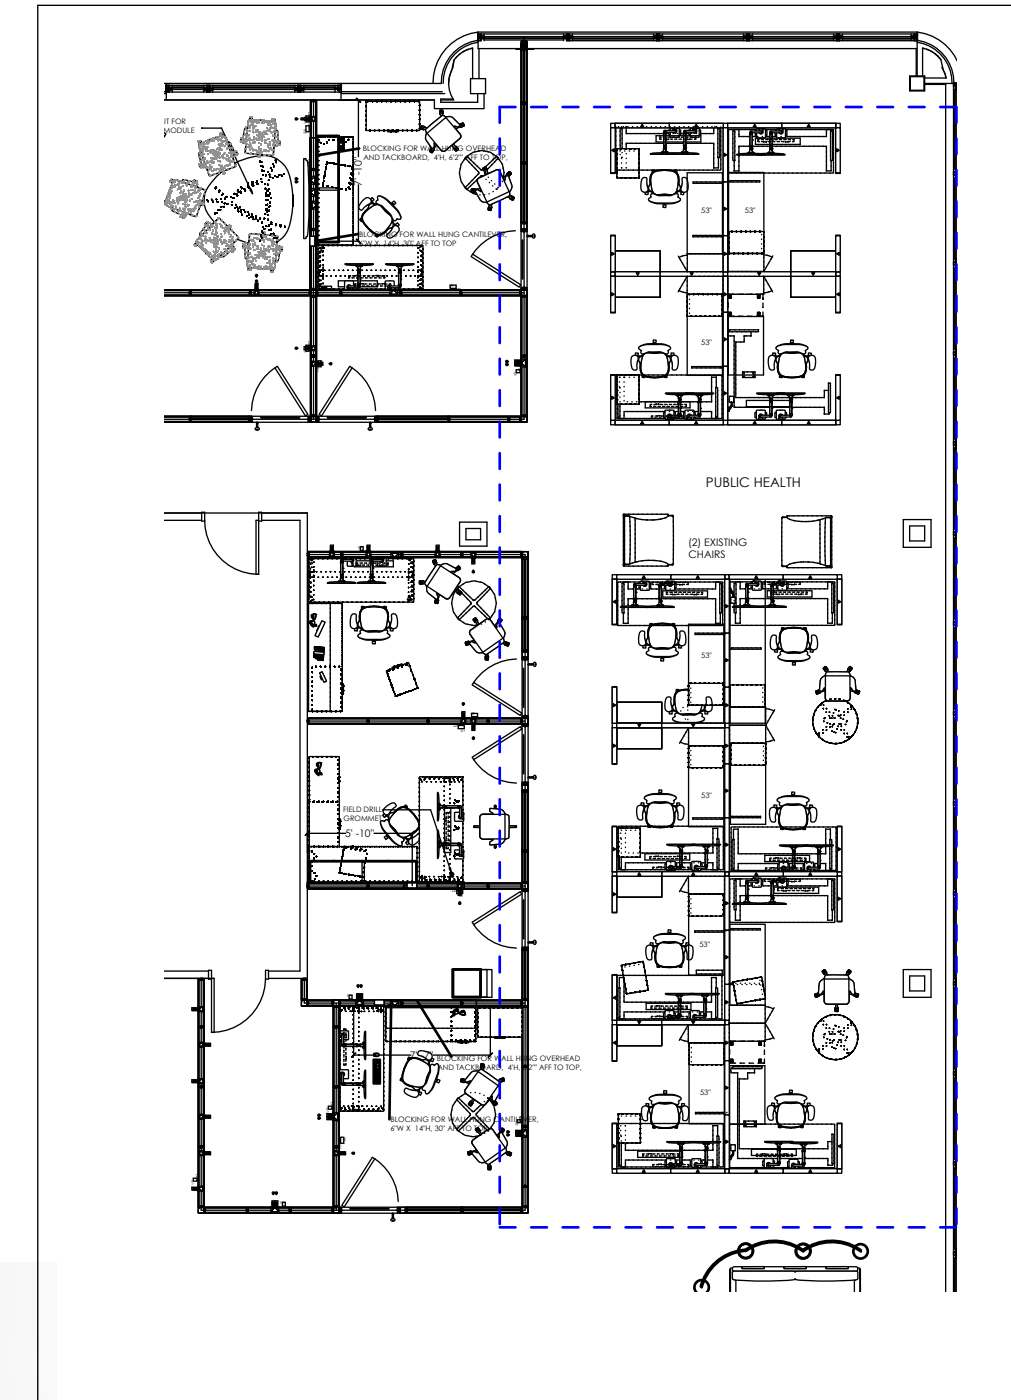


2 KEY PLAN  
SCALE: NTS



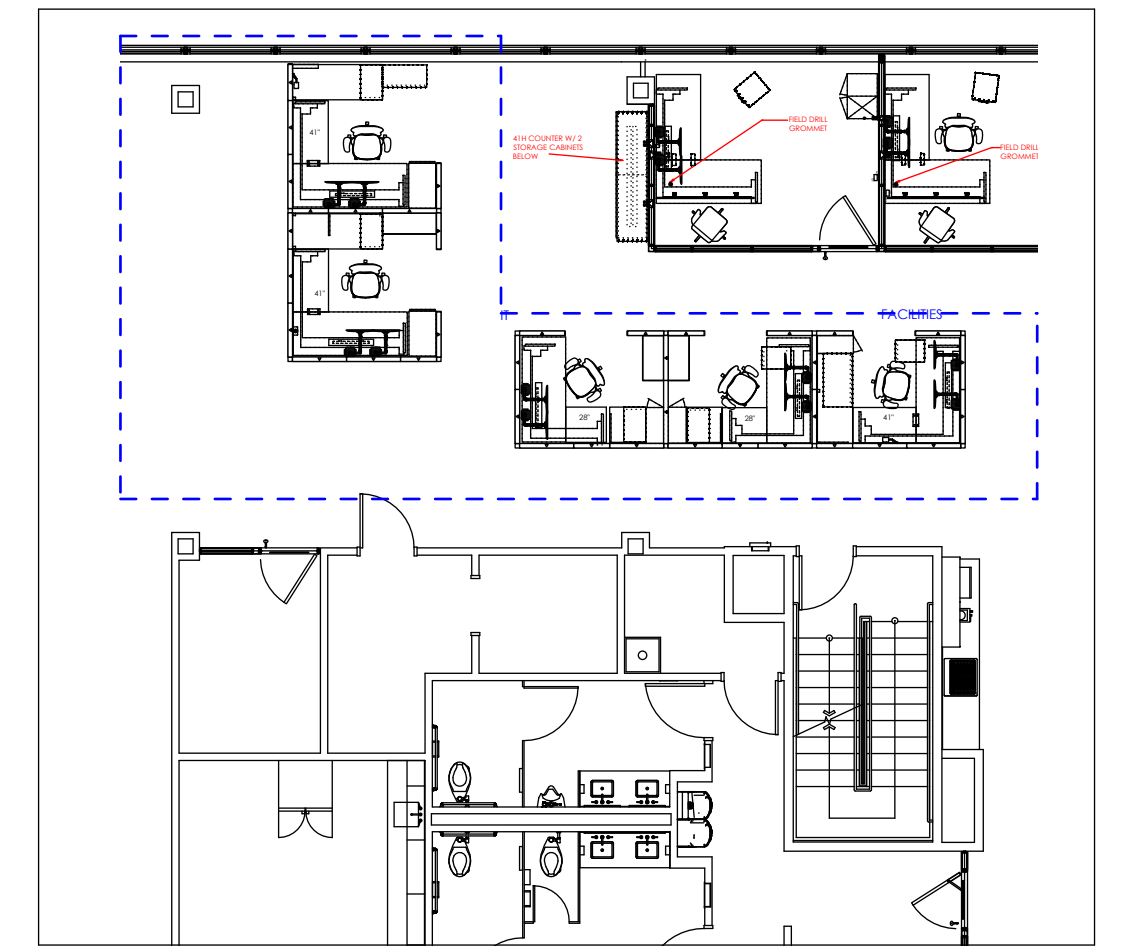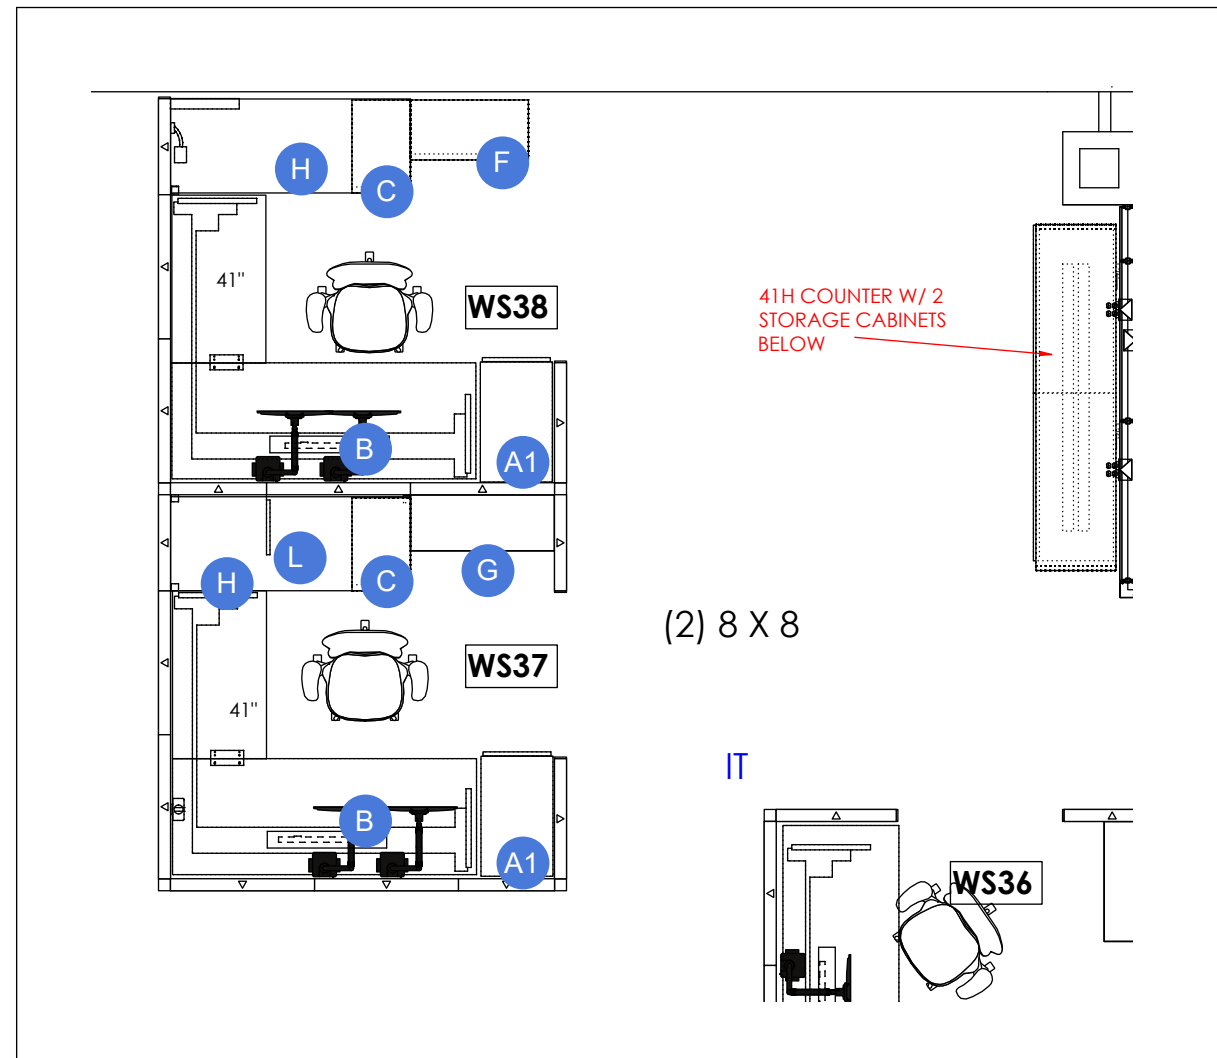

**LEGEND**

- A. 12W x 24D x 49H Hinged Storage Tower  
Laminate: 91 White case, Clear Ash front  
Pull: Warm Stone
  - A1. 15W x 30D Slide out Storage Tower
  - B. L-Shape Height Adjustable table, 76W x 30W with  
42W x 24D Return  
\*B1 same, 70W  
Laminate: Warm Stone  
Paint: White
  - C. Box/Box/File pedestal, 15W x 24D  
Paint: 91 White
  - D. File/File pedestal, 30W x 17D  
Paint: 91 White
  - E. 3-Drawer Lateral file, 36W  
Paint: 91 White
  - G. Panel hung open shelves, 15D, 36W  
Paint: Warm Stone
  - H. 24D Panel-Hung surface  
Laminate: Warm Stone
  - K. Height Adjustable Table, 70W x 30W  
Laminate: Warm Stone  
Paint: White
  - L. Slat wall with/organizing tools  
Paint: Warm Stone
  - M. Box/File Mobile Pedestal w/cushion
- All Panels 50H fabric w/14H Powder Glass stack  
Fabric: Broadcloth II Mineral  
Trim: Warm Stone  
Supports: Warm Stone

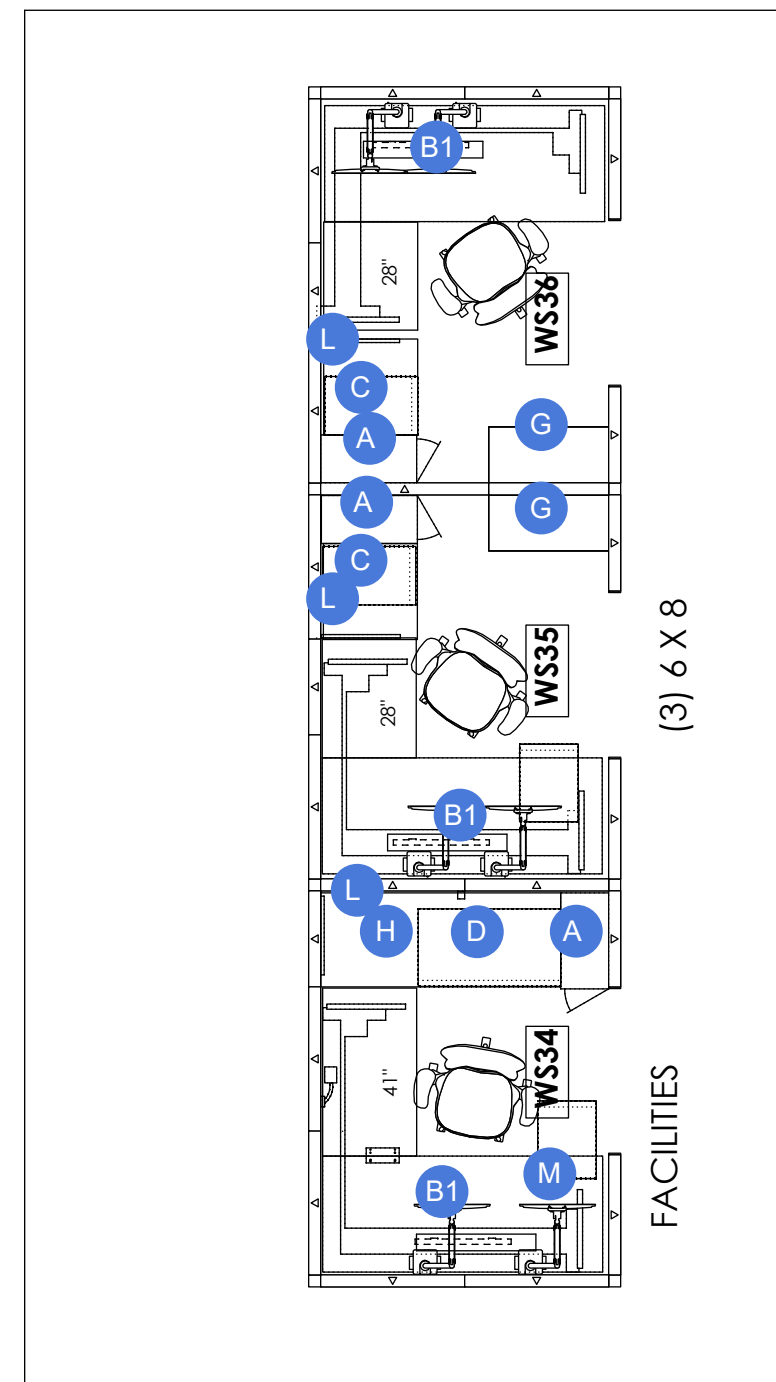

**2** KEY PLAN  
SCALE: NTS




A1. WARDROBE TOWER



A. SLIDE OUT PERSONAL STORAGE

**1** PLANS  
SCALE: 1/4"

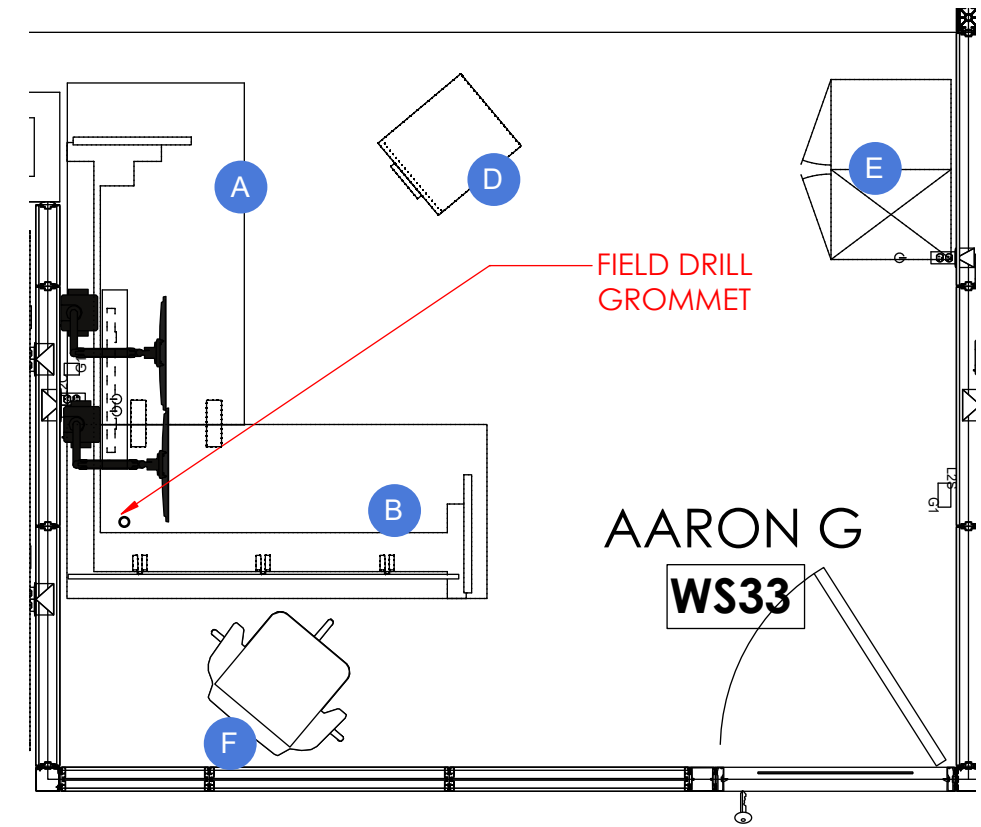

**1 RENDERING**  
SCALE: NTS

**LEGEND**

A. 30D x 54W Height Adjustable L-Shape Desk with monitor arms, convenience outlets, power strip and cable management  
Laminate: Warm Stone  
Paint: White

B. 30D x 72W Height Adjustable L-shape desk, with modesty panel  
Laminate: Warm Stone, Clear on Ash Modesty

D. Box/File mobile pedestal  
Laminate: Clear on Ash  
Pull: Warm Stone

E. 30W x 72H 2-door cabinet/wardrobe with coat hook left, adjustable shelves right  
Laminate: Clear on Ash  
Pull: Warm Stone:

**2 PLAN VIEW**  
SCALE: NTS

F. Guest Chair  
Fabric: Momentum Centric Annatto  
Shell: White  
Base: Polished Aluminum

G. Task Chair  
Existing





**1 RENDERING**  
SCALE: NTS

**LEGEND**


A. 30D x 72W Height Adjustable Desk with monitor arms, convenience outlets, power strip and cable management  
Laminate: 91Warm Stone  
Paint: White

B. 24D x 72W Fixed height surface  
Laminate: Warm Stone  
Paint: White

C. 72W hinged door overhead shelf with tack board  
Laminate: Clear on Ash  
Fabric: Daydream Jumiper

D. Box/File mobile pedestal  
Laminate: Clear on Ash  
Pull: Warm Stone

E. 36W 3-drawer lateral file  
Paint: 91 White

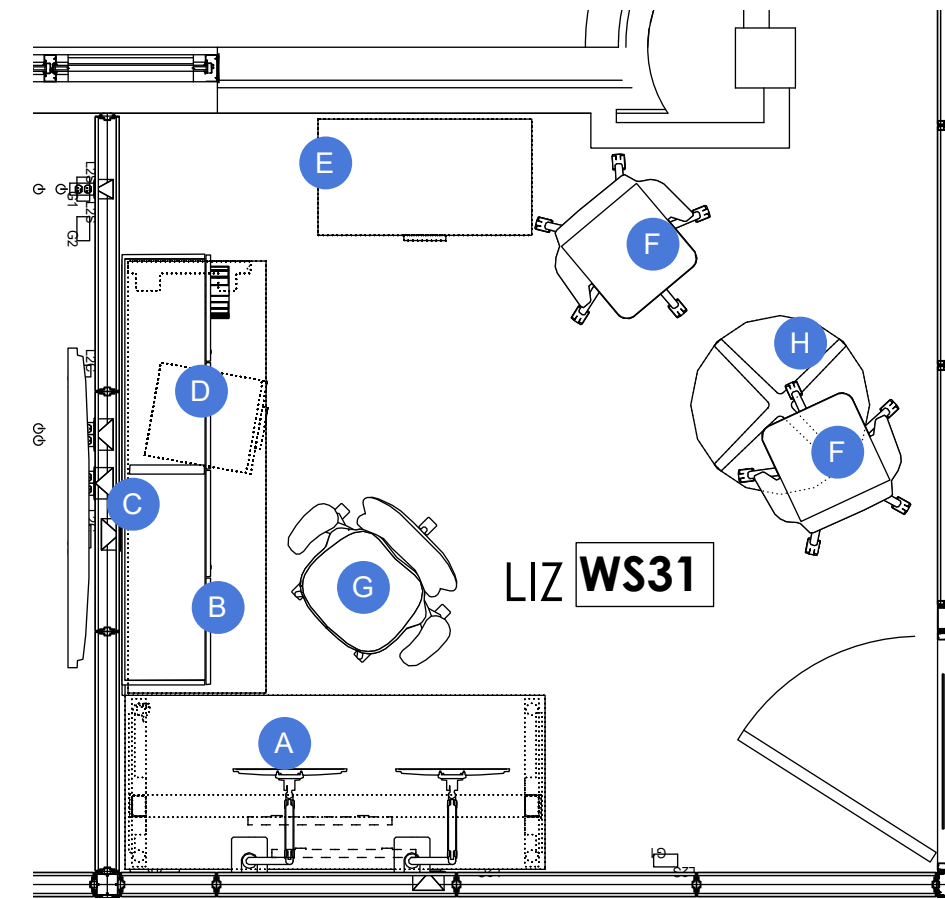


**2 PLAN VIEW**  
SCALE: NTS

F. Guest Chair  
Fabric: Momentum Centric Annatto  
Shell: White  
Base: Polished Aluminum

G. Task Chair  
Fabric:  
Chair 1

H. 30 Diameter table  
Laminate: Warm Stone  
Paint: White

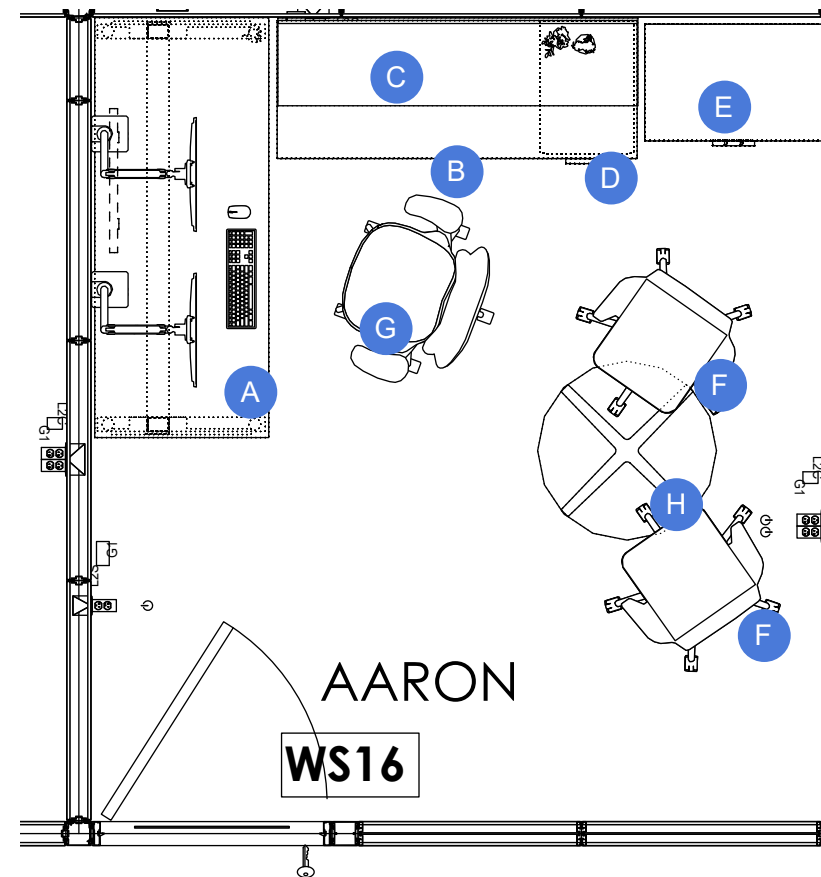

**1 RENDERING**  
SCALE: NTS

**LEGEND**

A. 30D x 72W Height Adjustable Desk with monitor arms, convenience outlets, power strip and cable management  
Laminate: Warm Stone  
Paint: White

B. 24D x 60W Fixed height surface  
Laminate: Warm Stone  
Paint: White

C. 60W overhead shelf with tack board  
Laminate: Clear on Ash  
Fabric: Daydream Juniper

D. File/File pedestal  
Laminate: 91 White  
Paint: White


E. 36W 3-drawer lateral file with cabinet above  
Paint: 91 White

**2 PLAN VIEW**  
SCALE: NTS

F. Guest Chair  
Fabric: Momentum Centric Annatto  
Shell: White  
Base: Polished Aluminum

G. Task Chair  
Chair 1

H. 30Diameter table  
Laminate: Warm Stone  
Paint: White

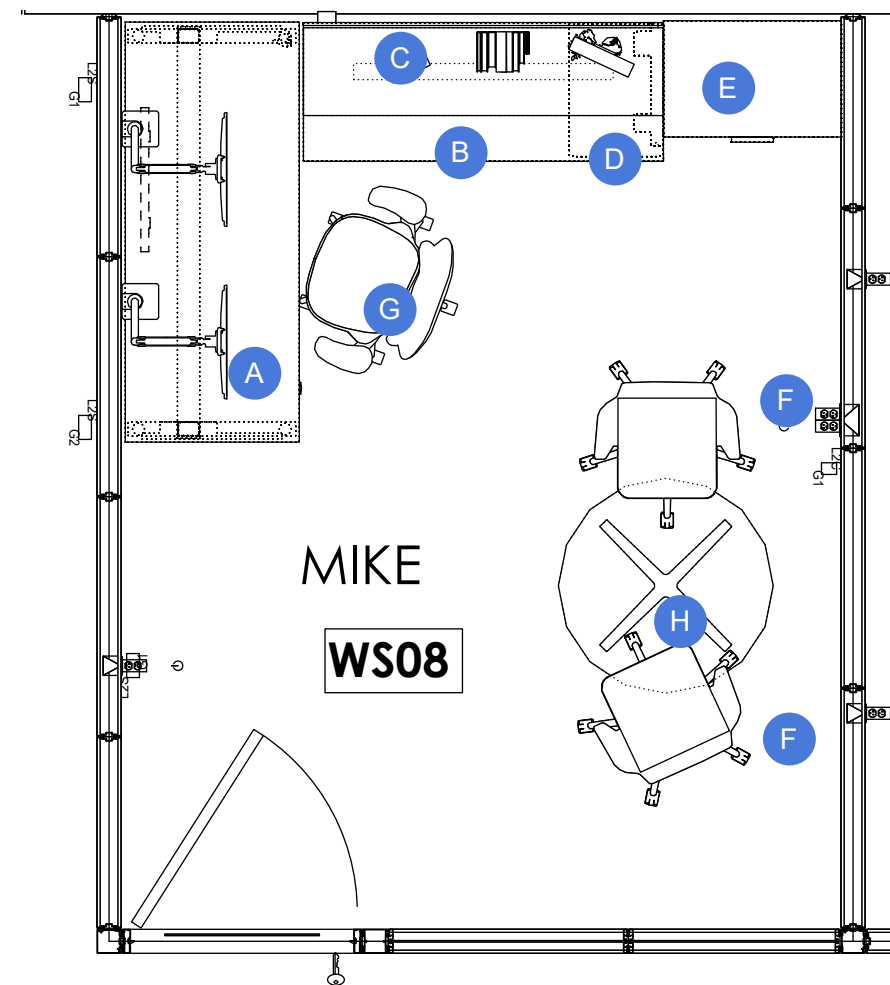

**1 RENDERING**  
SCALE: NTS

**LEGEND**

A. 30D x 72W Height Adjustable Desk with monitor arms, convenience outlets, power strip and cable management  
Laminate: Warm Stone  
Paint: White

B. 24D x 60W Fixed height surface  
Laminate: Warm Stone  
Paint: Warm Stone

C. 60W overhead shelf with tack board  
Laminate: Clear on Ash  
Fabric: Daydream Juniper

D. File/File pedestal  
Laminate: Clear on Ash  
Pull: Warm Stone

E. 36W 3-drawer lateral file with cabinet above  
Paint: 91 White

**2 PLAN VIEW**  
SCALE: NTS

F. Guest Chair  
Fabric: Momentum Centric Annatto  
Shell: White  
Base: Polished Aluminum

G. Task Chair  
Chair 1

H. 30 Diameter table  
Laminate: Warm Stone  
Paint: White





**1 RENDERING**  
SCALE: NTS

**LEGEND**


A. 30D x 72W Height Adjustable Desk with monitor arms, convenience outlets, power strip and cable management  
Laminate: Warm Stone  
Paint: White

B. 24D x 72W Fixed height surface  
Laminate: Warm Stone  
Paint: White

C. 72W hinged door overhead shelf with tack board  
Laminate: Clear on Ash  
Fabric: Daydream Juniper

D. Box/File mobile pedestal  
Laminate: Clear on Ash  
Pull: Warm Stone


E. 30W 2-drawer lateral and 30W 2-door cabinet with 20D x 60W common top  
Warm Stone top, Clear on Ash Storage  
Pull: Warm Stone

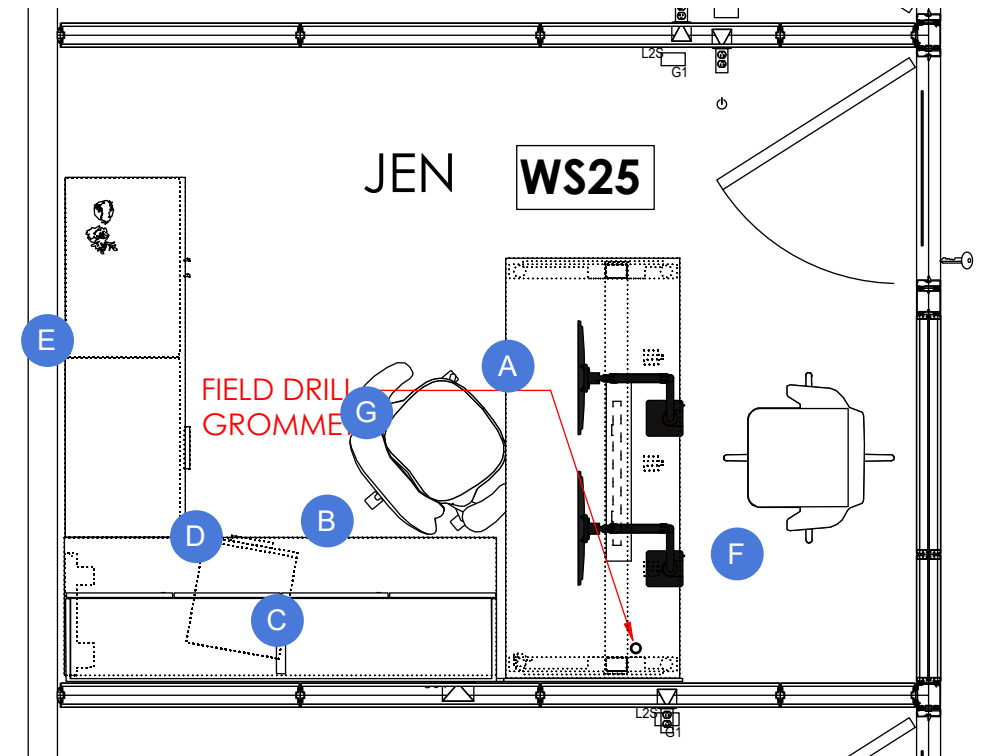

**2 PLAN VIEW**  
SCALE: NTS

F. Guest Chair  
Fabric: Momentum Centric Annatto  
Paint:

G. Task Chair  
Chair 2

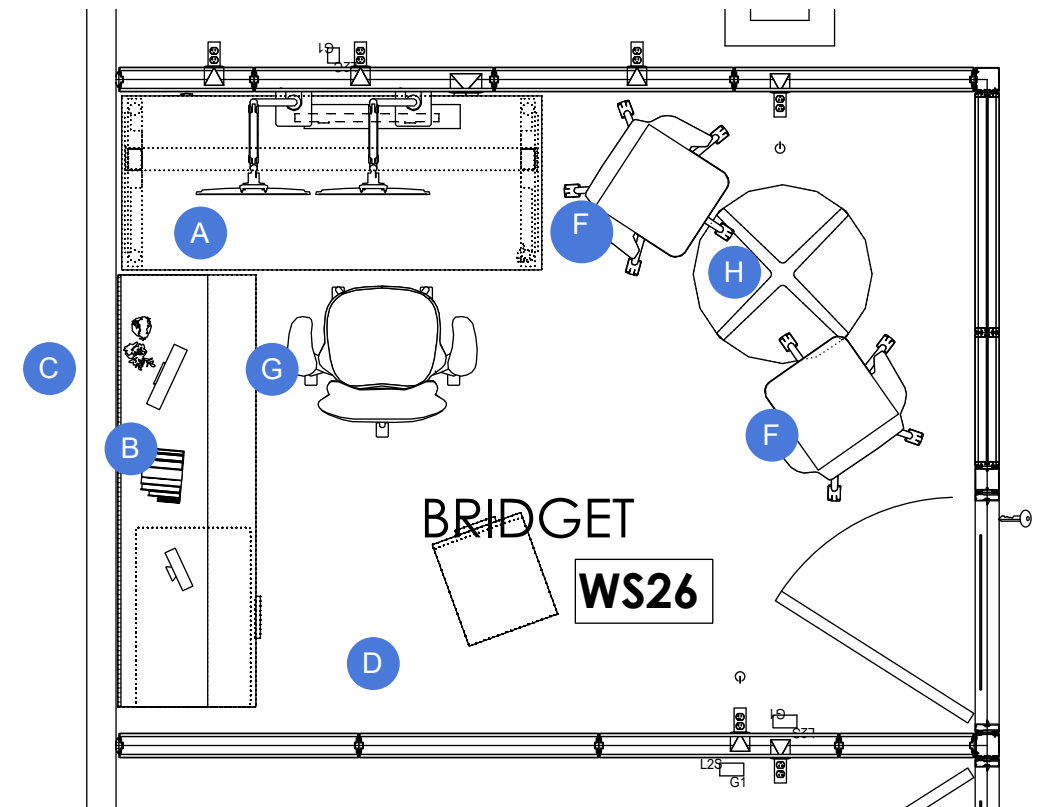

**1 RENDERING**  
SCALE: NTS

**LEGEND**

A. 30D x 72W Height Adjustable Desk with monitor arms, convenience outlets, power strip and cable management  
Laminate: Warm Stone  
Paint: White

B. 24D x 72W Fixed height surface with 2-drawer lateral file  
Laminate: Warm Stone top, Clear on Ash Storage

C. 72W hinged door overhead shelf with tack board  
Laminate: Clear on Ash  
Fabric: Daydream Juniper

D. Box/File mobile pedestal  
Laminate: Clear on Ash  
Pull: Warm Stone

**2 PLAN VIEW**  
SCALE: NTS

F. Guest Chair  
Fabric: Momentum Centric Annatto  
Shell: White  
Base: Polished Aluminum

G. Task Chair  
Chair 1

H. 30Diameter table  
Laminate: Warm Stone  
Paint: White





**1 RENDERING**  
SCALE: NTS


**LEGEND**

A. 30D x 54W Height Adjustable L-Shape Desk with monitor arms, convenience outlets, power strip and cable management  
Laminate: Warm Stone  
Paint: White

B. 30D x 72W Height Adjustable L-shape desk, with modesty panel  
Laminate: Warm Stone

D. Box/File mobile pedestal  
Laminate: Warm Stone  
Pull: Warm Stone

E. 30W x 72H 2-door cabinet/wardrobe with coat hook left, adjustable shelves right  
Laminate: Clear on Ash  
Pull: Warm Stone

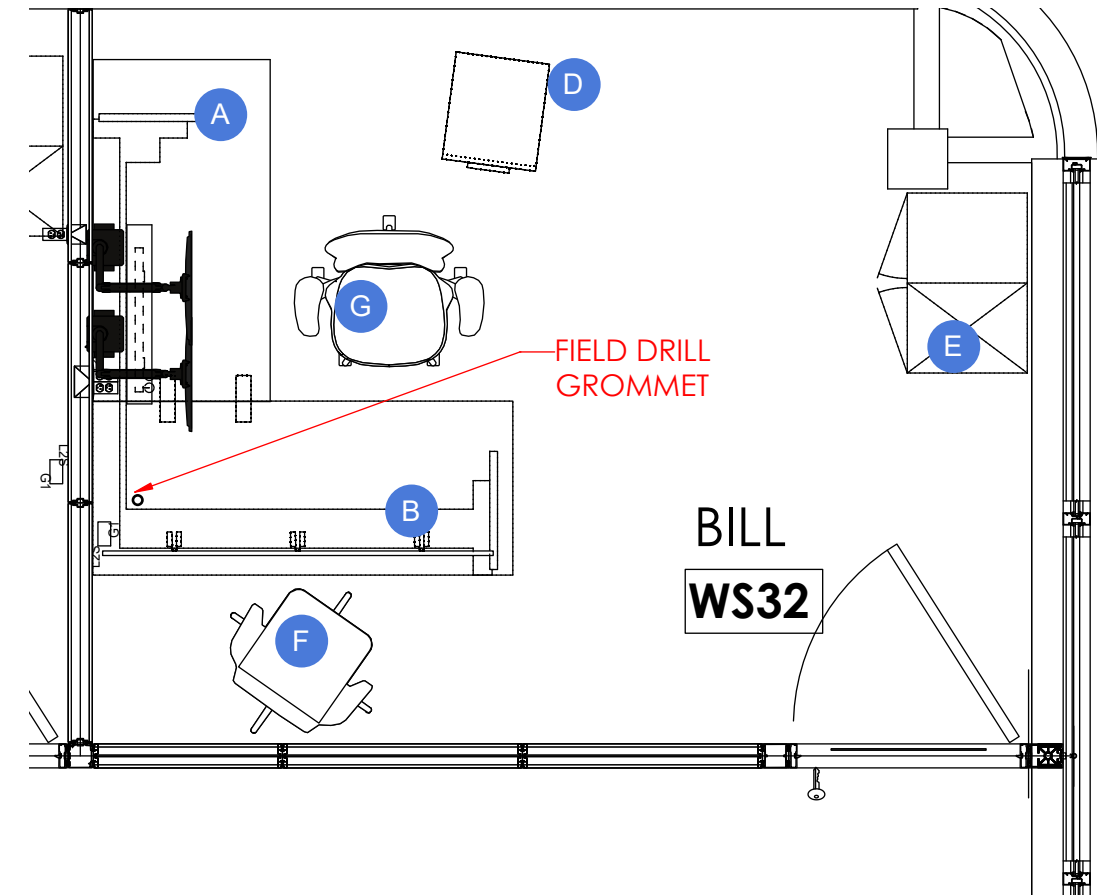

**2 PLAN VIEW**  
SCALE: NTS

F. Guest Chair  
Fabric: Momentum Centric, Annatto  
Shell: White  
Base: Polished Aluminum

G. Task Chair  
Chair 2


**LEGEND**

A. Guitar Pick table, standing height with power/USBC and cable management  
Laminate: Clear on Ash  
Base: Folkstone

B. Conference Stool  
Meah: Storm  
Base: Frame and Arm: Asphalt



Huddle

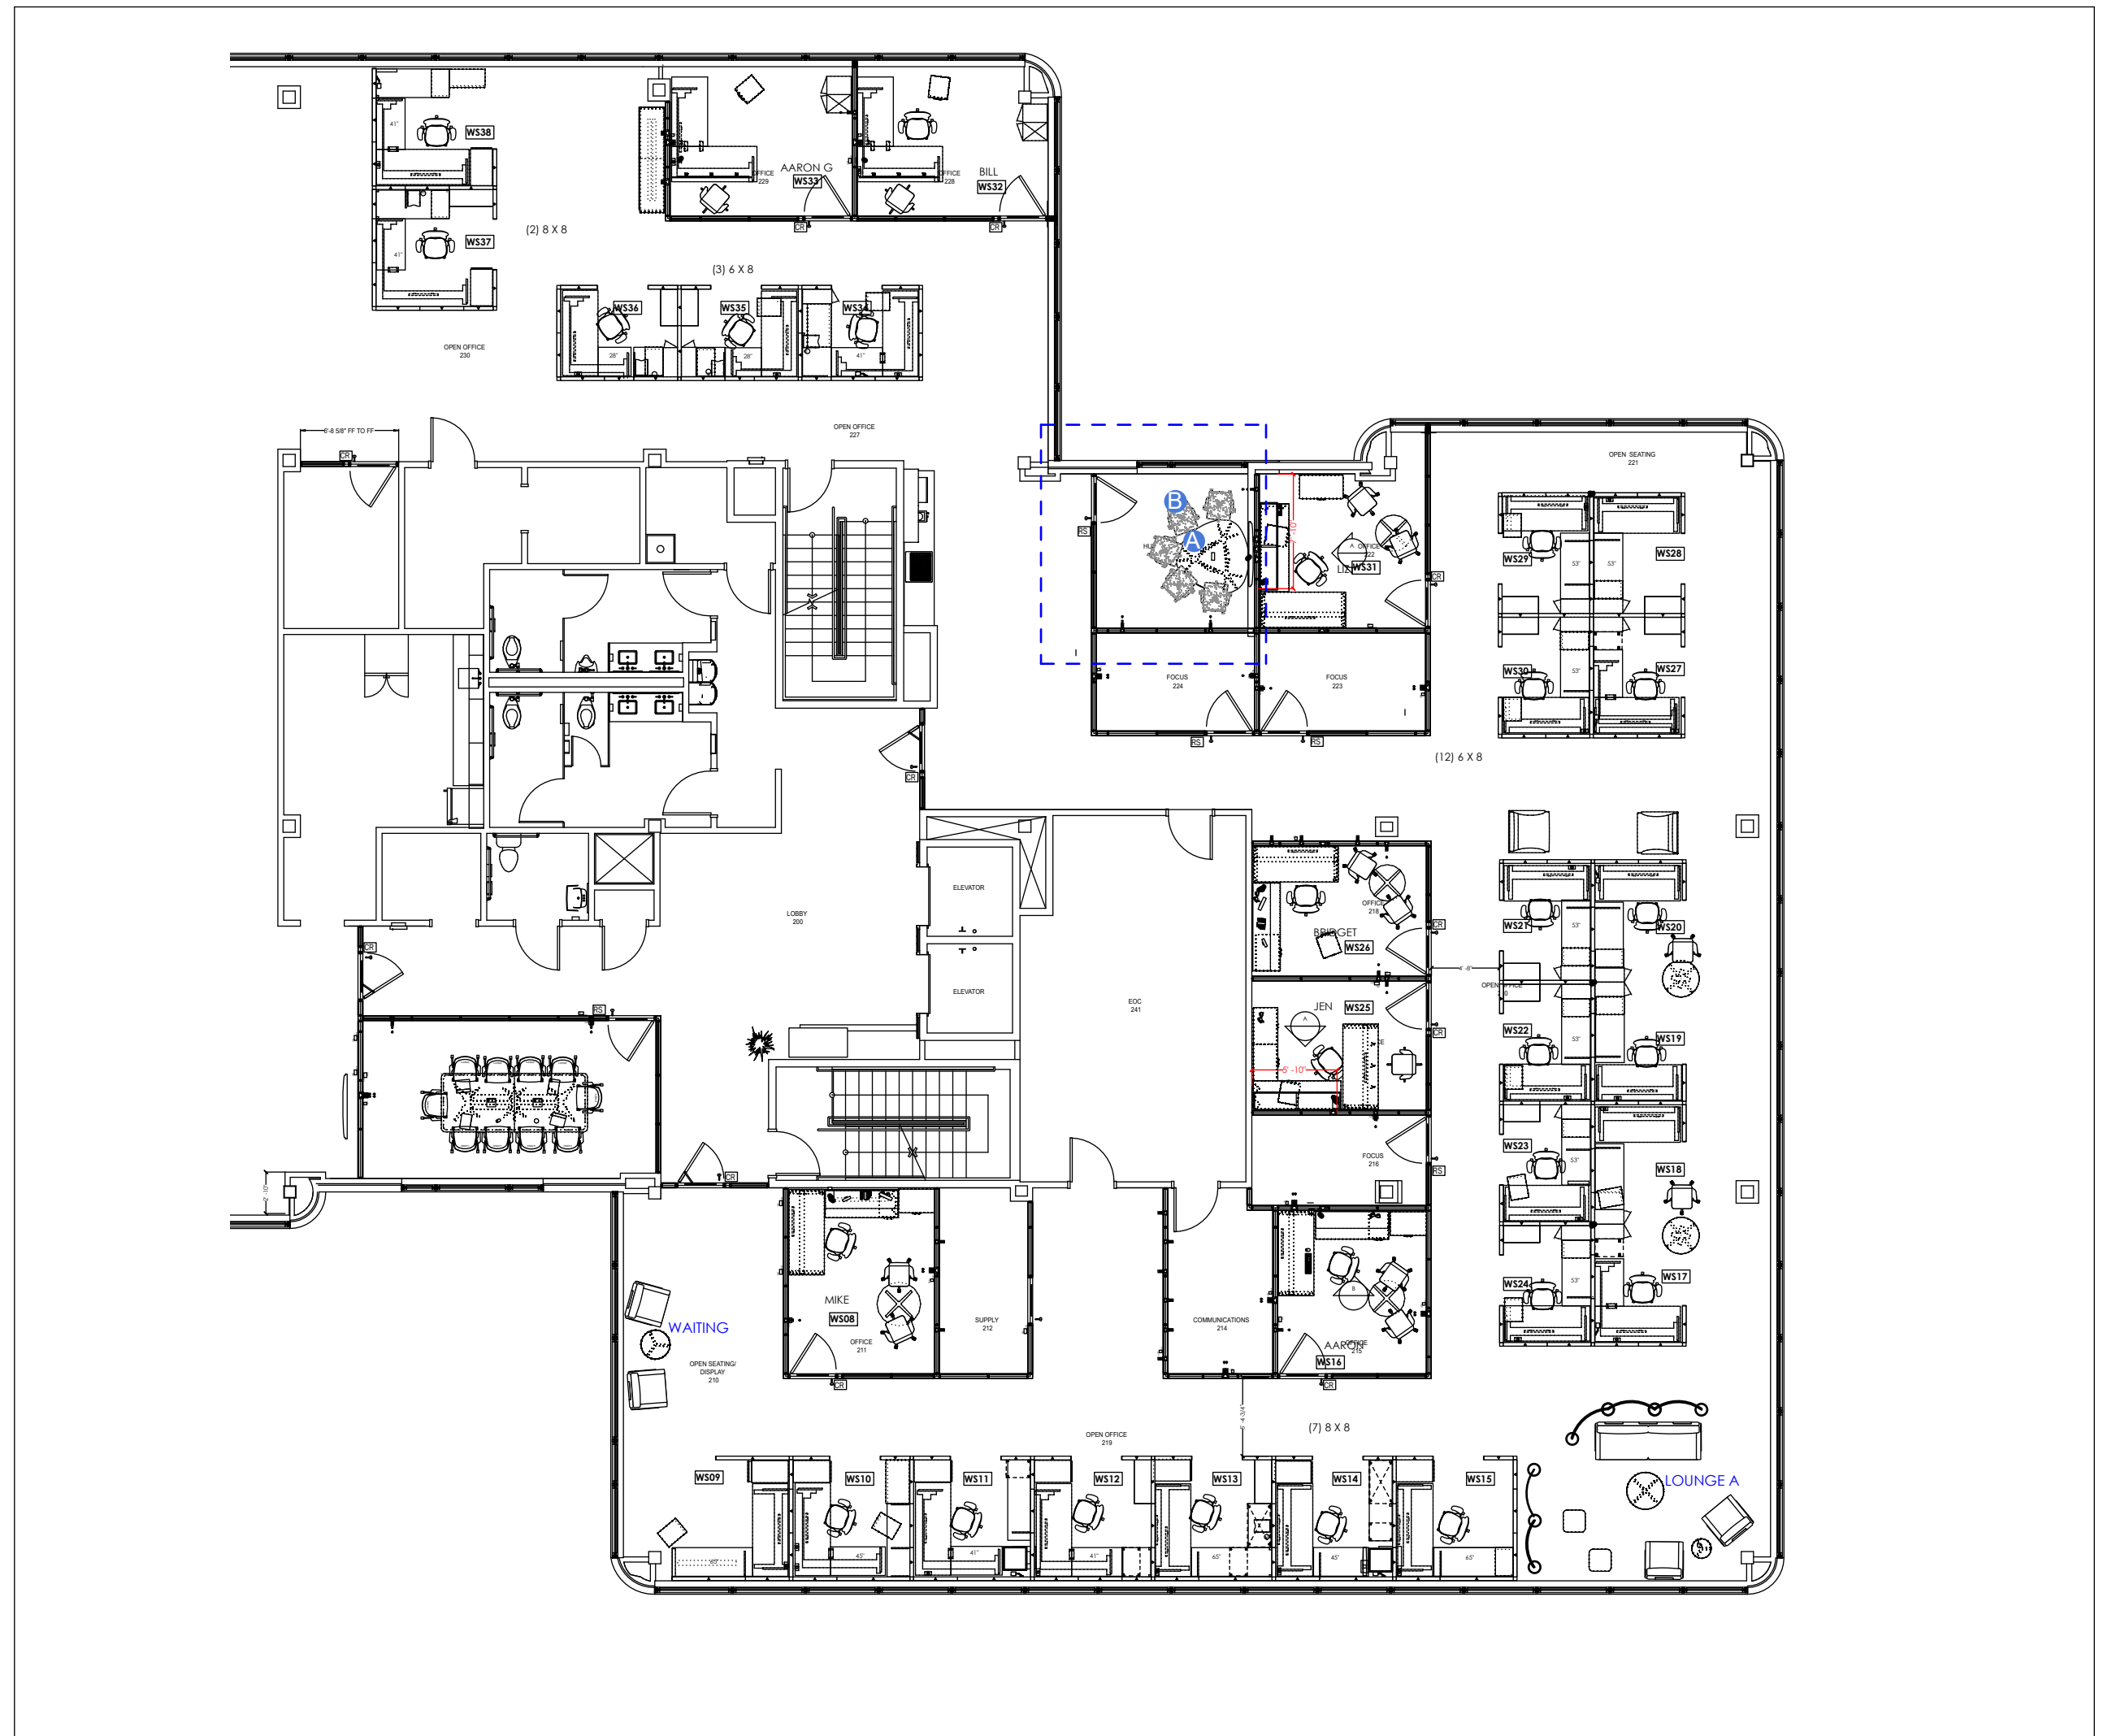

2 KEY PLAN  
SCALE: NTS



## LEGEND


- A. 3 Seat Sofa  
Fabric: Canter Brazen  
Leg: Platinum Metallic
- B. Lounge Chair  
Fabric: Momentum Calypso Island  
Leg: Platinum Metallic
- C. Ottoman  
Fabric: Centric Annatto
- D. 30D Coffee Table  
Laminate: Acorn  
Base: Platinum Metallic
- E. 16D Occasional Table  
Laminate: Acorn  
Base: Platinum Metallic
- F. 64H x 10'W Flexible Acoustical panels  
Fabric: Moss



LOUNGE A



WAITING

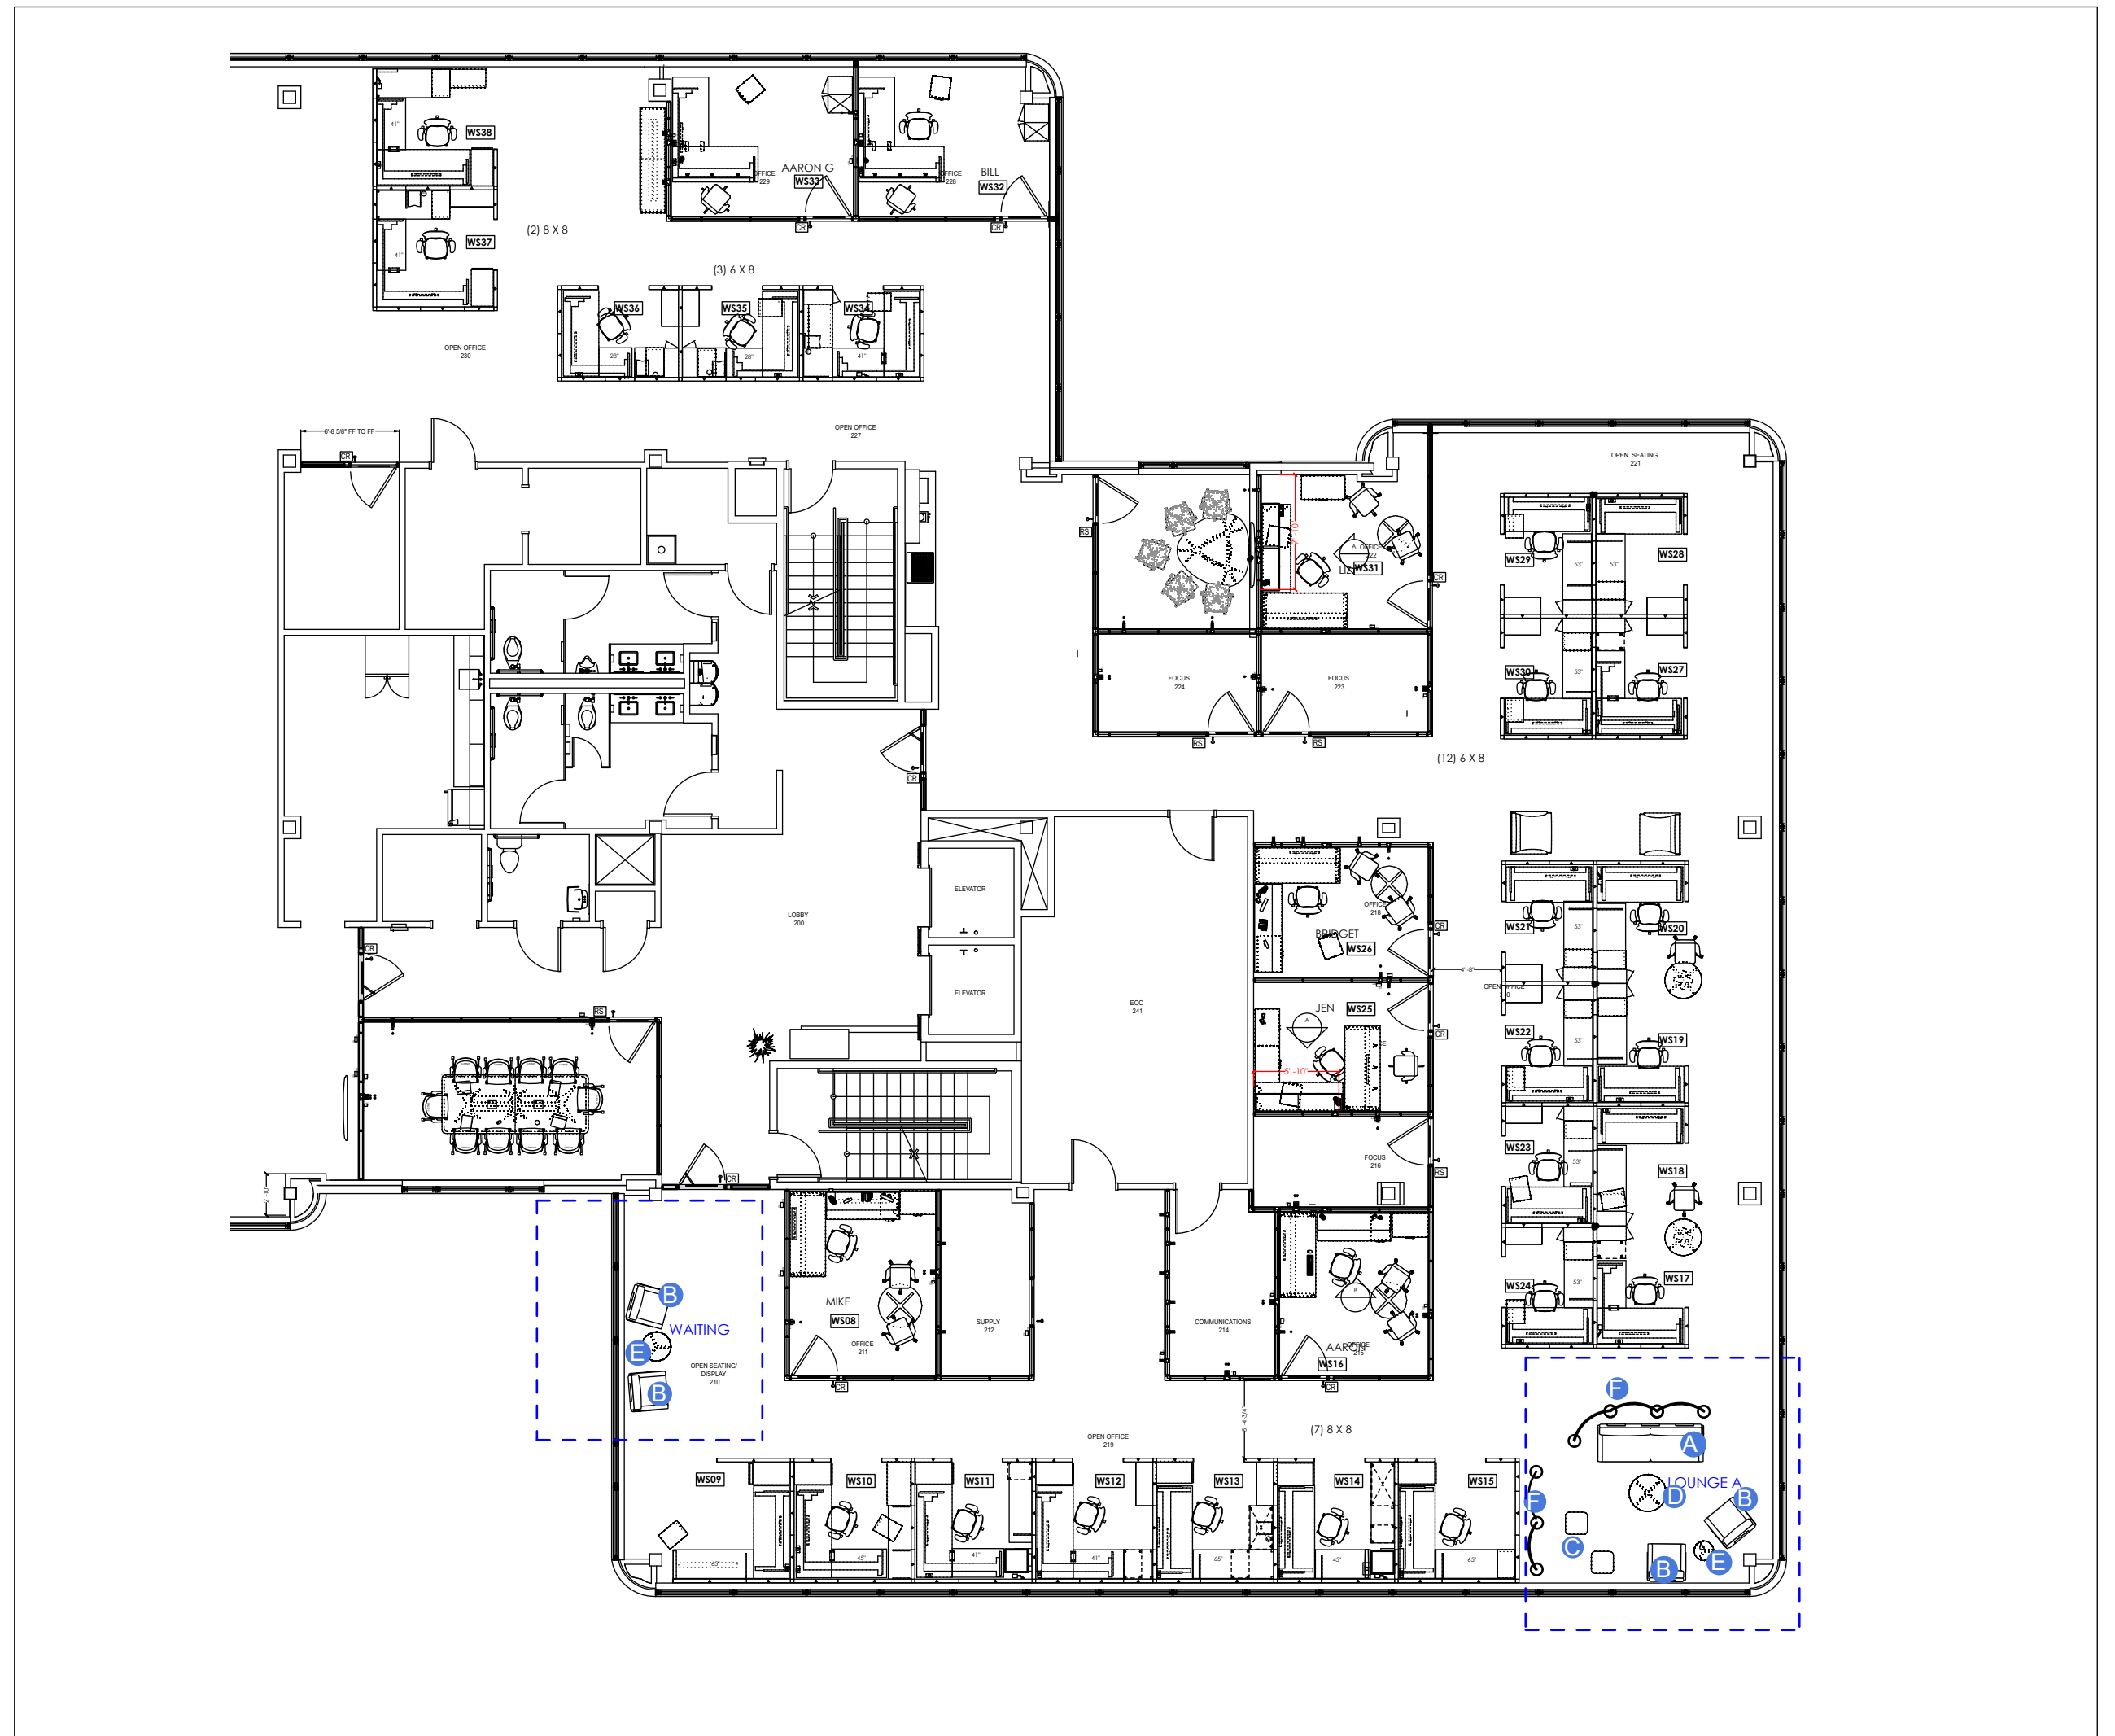

2 KEY PLAN  
SCALE: NTS