



Creative Office Resources

CUMBERLAND COUNTY NORTHPORT OFFICES

BUILDING RENOVATIONS
FURNITURE PLAN

27 NORTHPORT
PORTLAND, ME

CLIENT APPROVAL

DATE:
SIGNATURE:

REVISIONS

REV	DATE	REVISION DESCRIPTION

CONTACT INFORMATION

DESIGNER: M. CONNORS

ACCOUNT
EXECUTIVE: P. CHATPUT

PROJECT
MANAGER:

DRAWING

PROJECT#: 196020

PHASE: DOCUMENTATION


FLOOR: FL01



ISSUED
DATE: 11/27/2024

SCALE: AS NOTED

VIEW: COMPONENT

F1

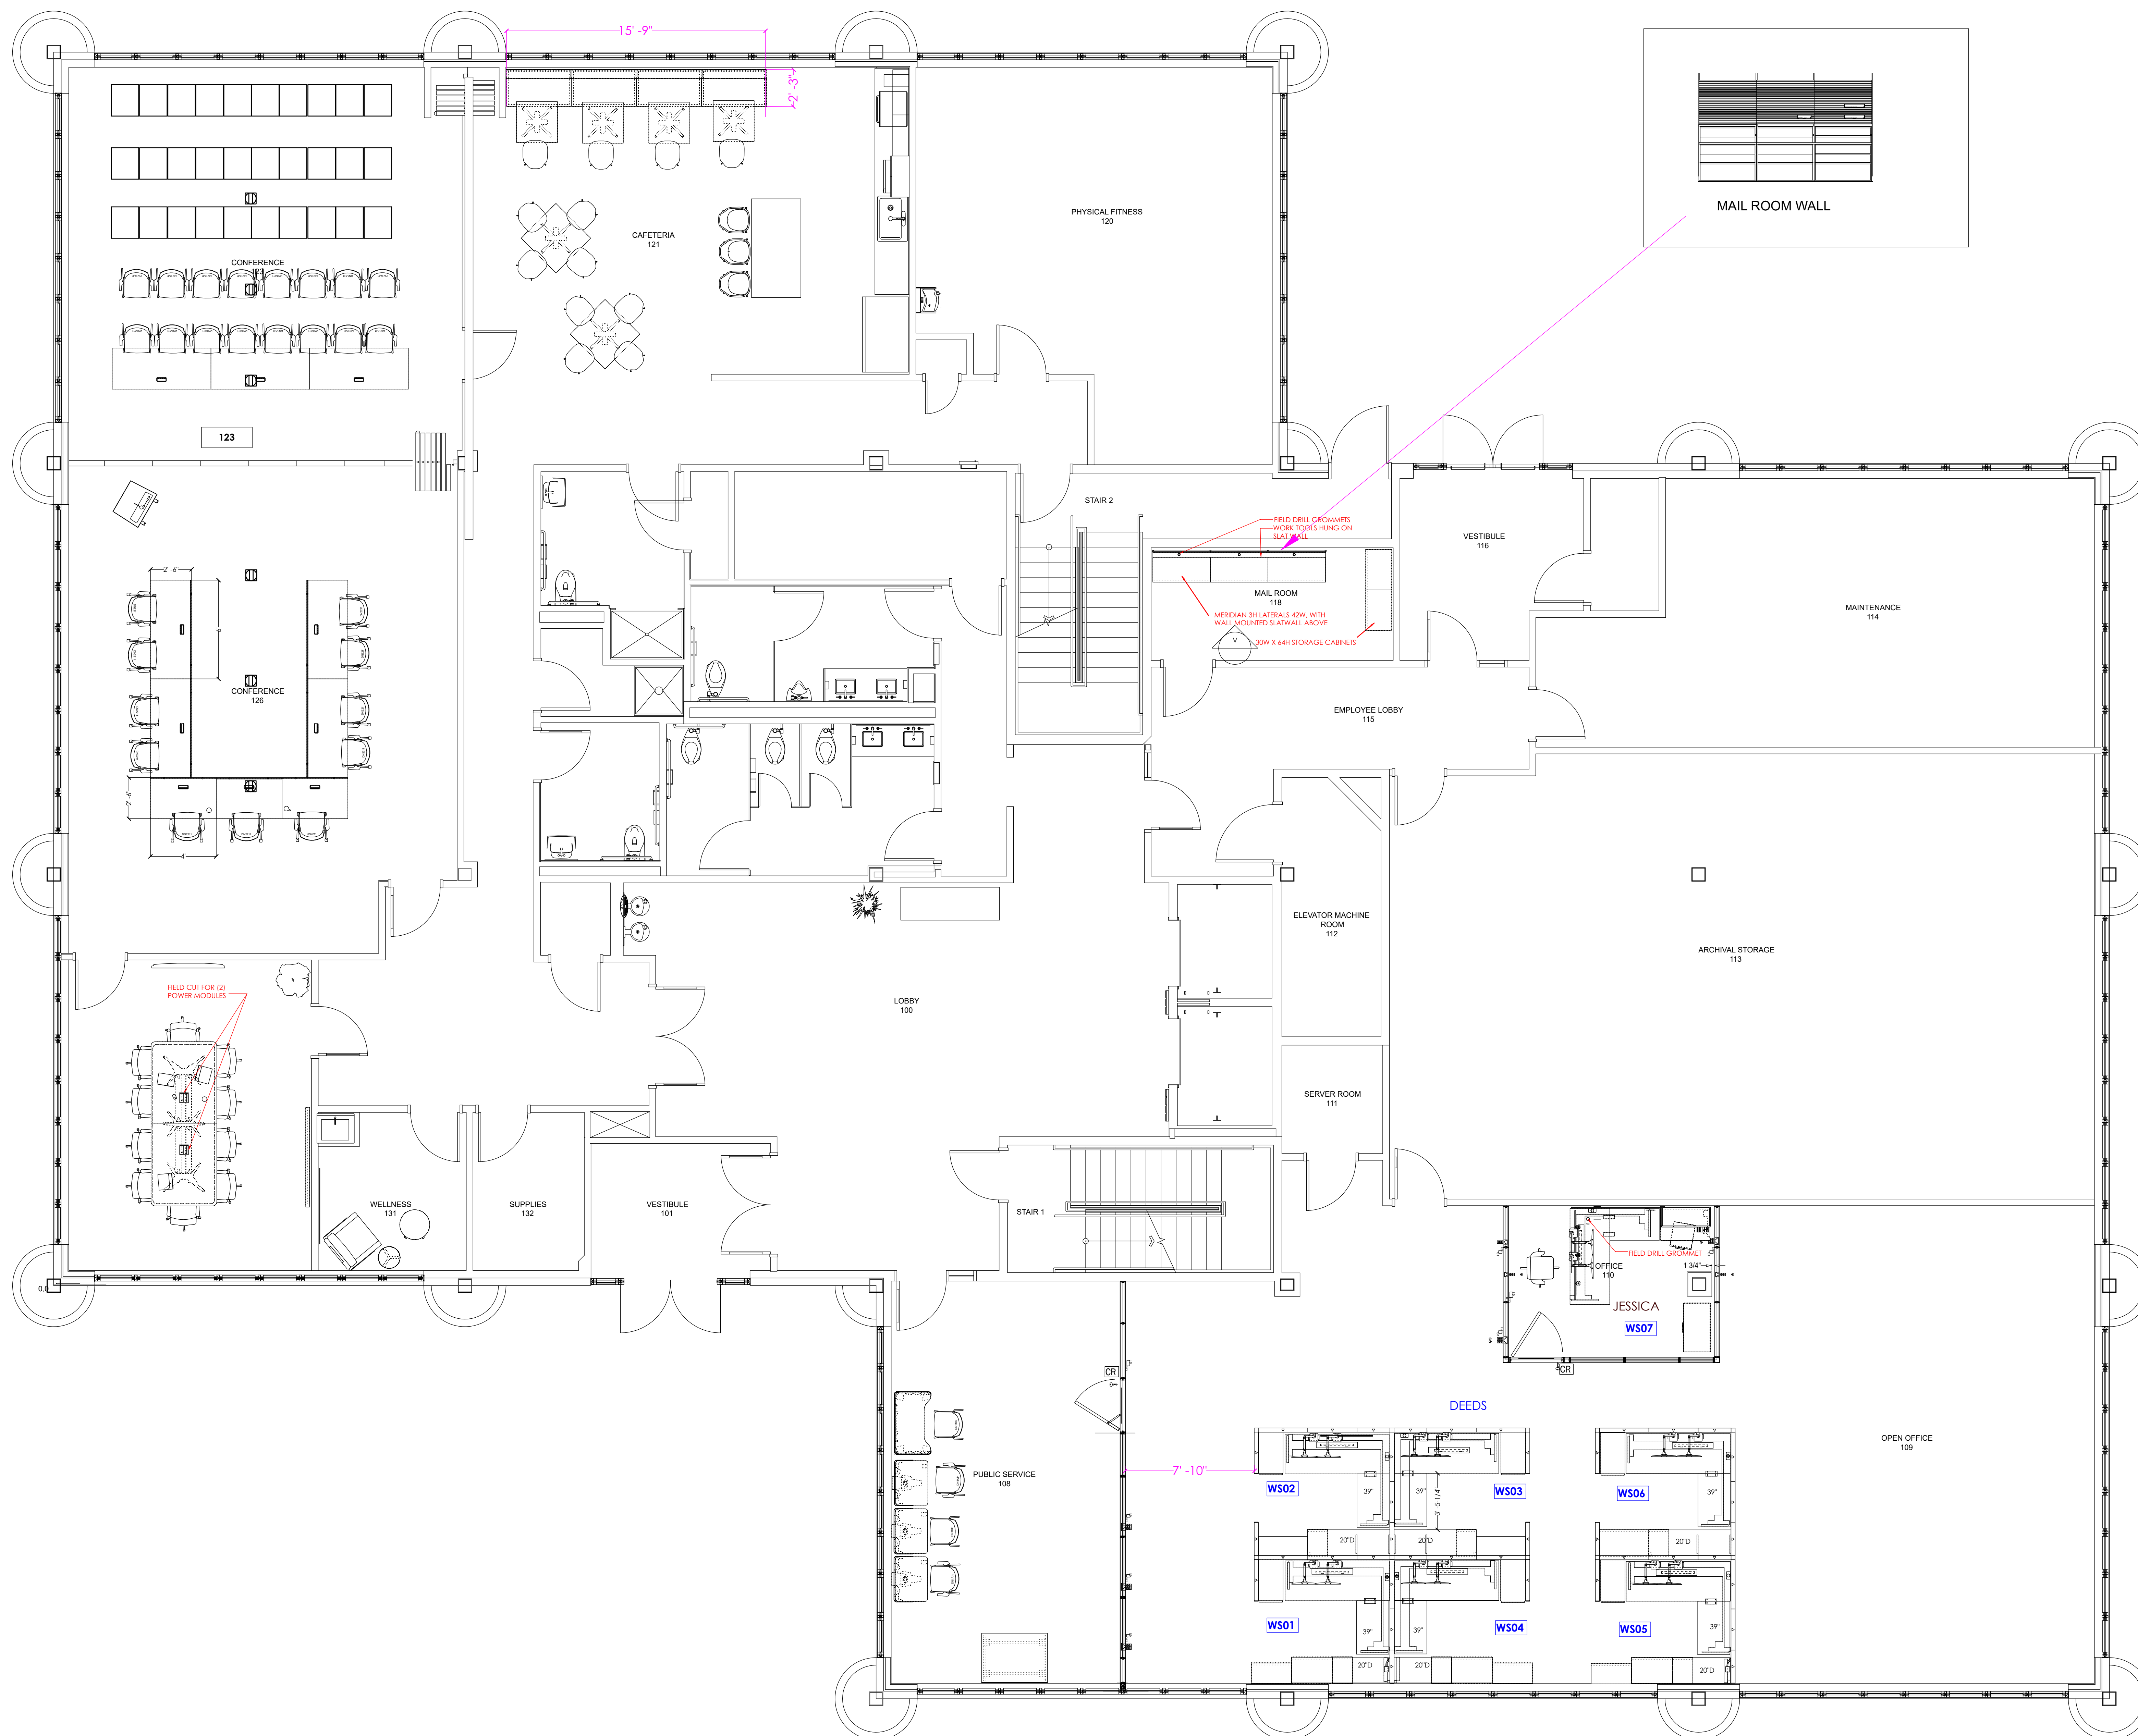

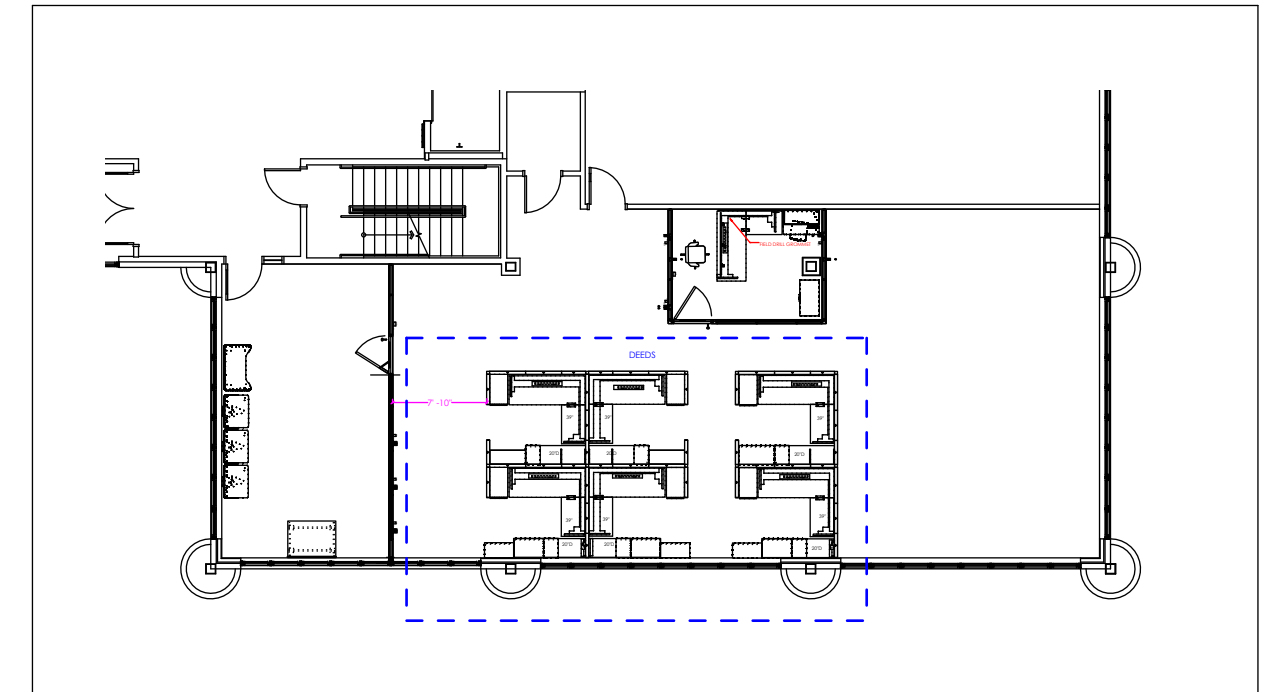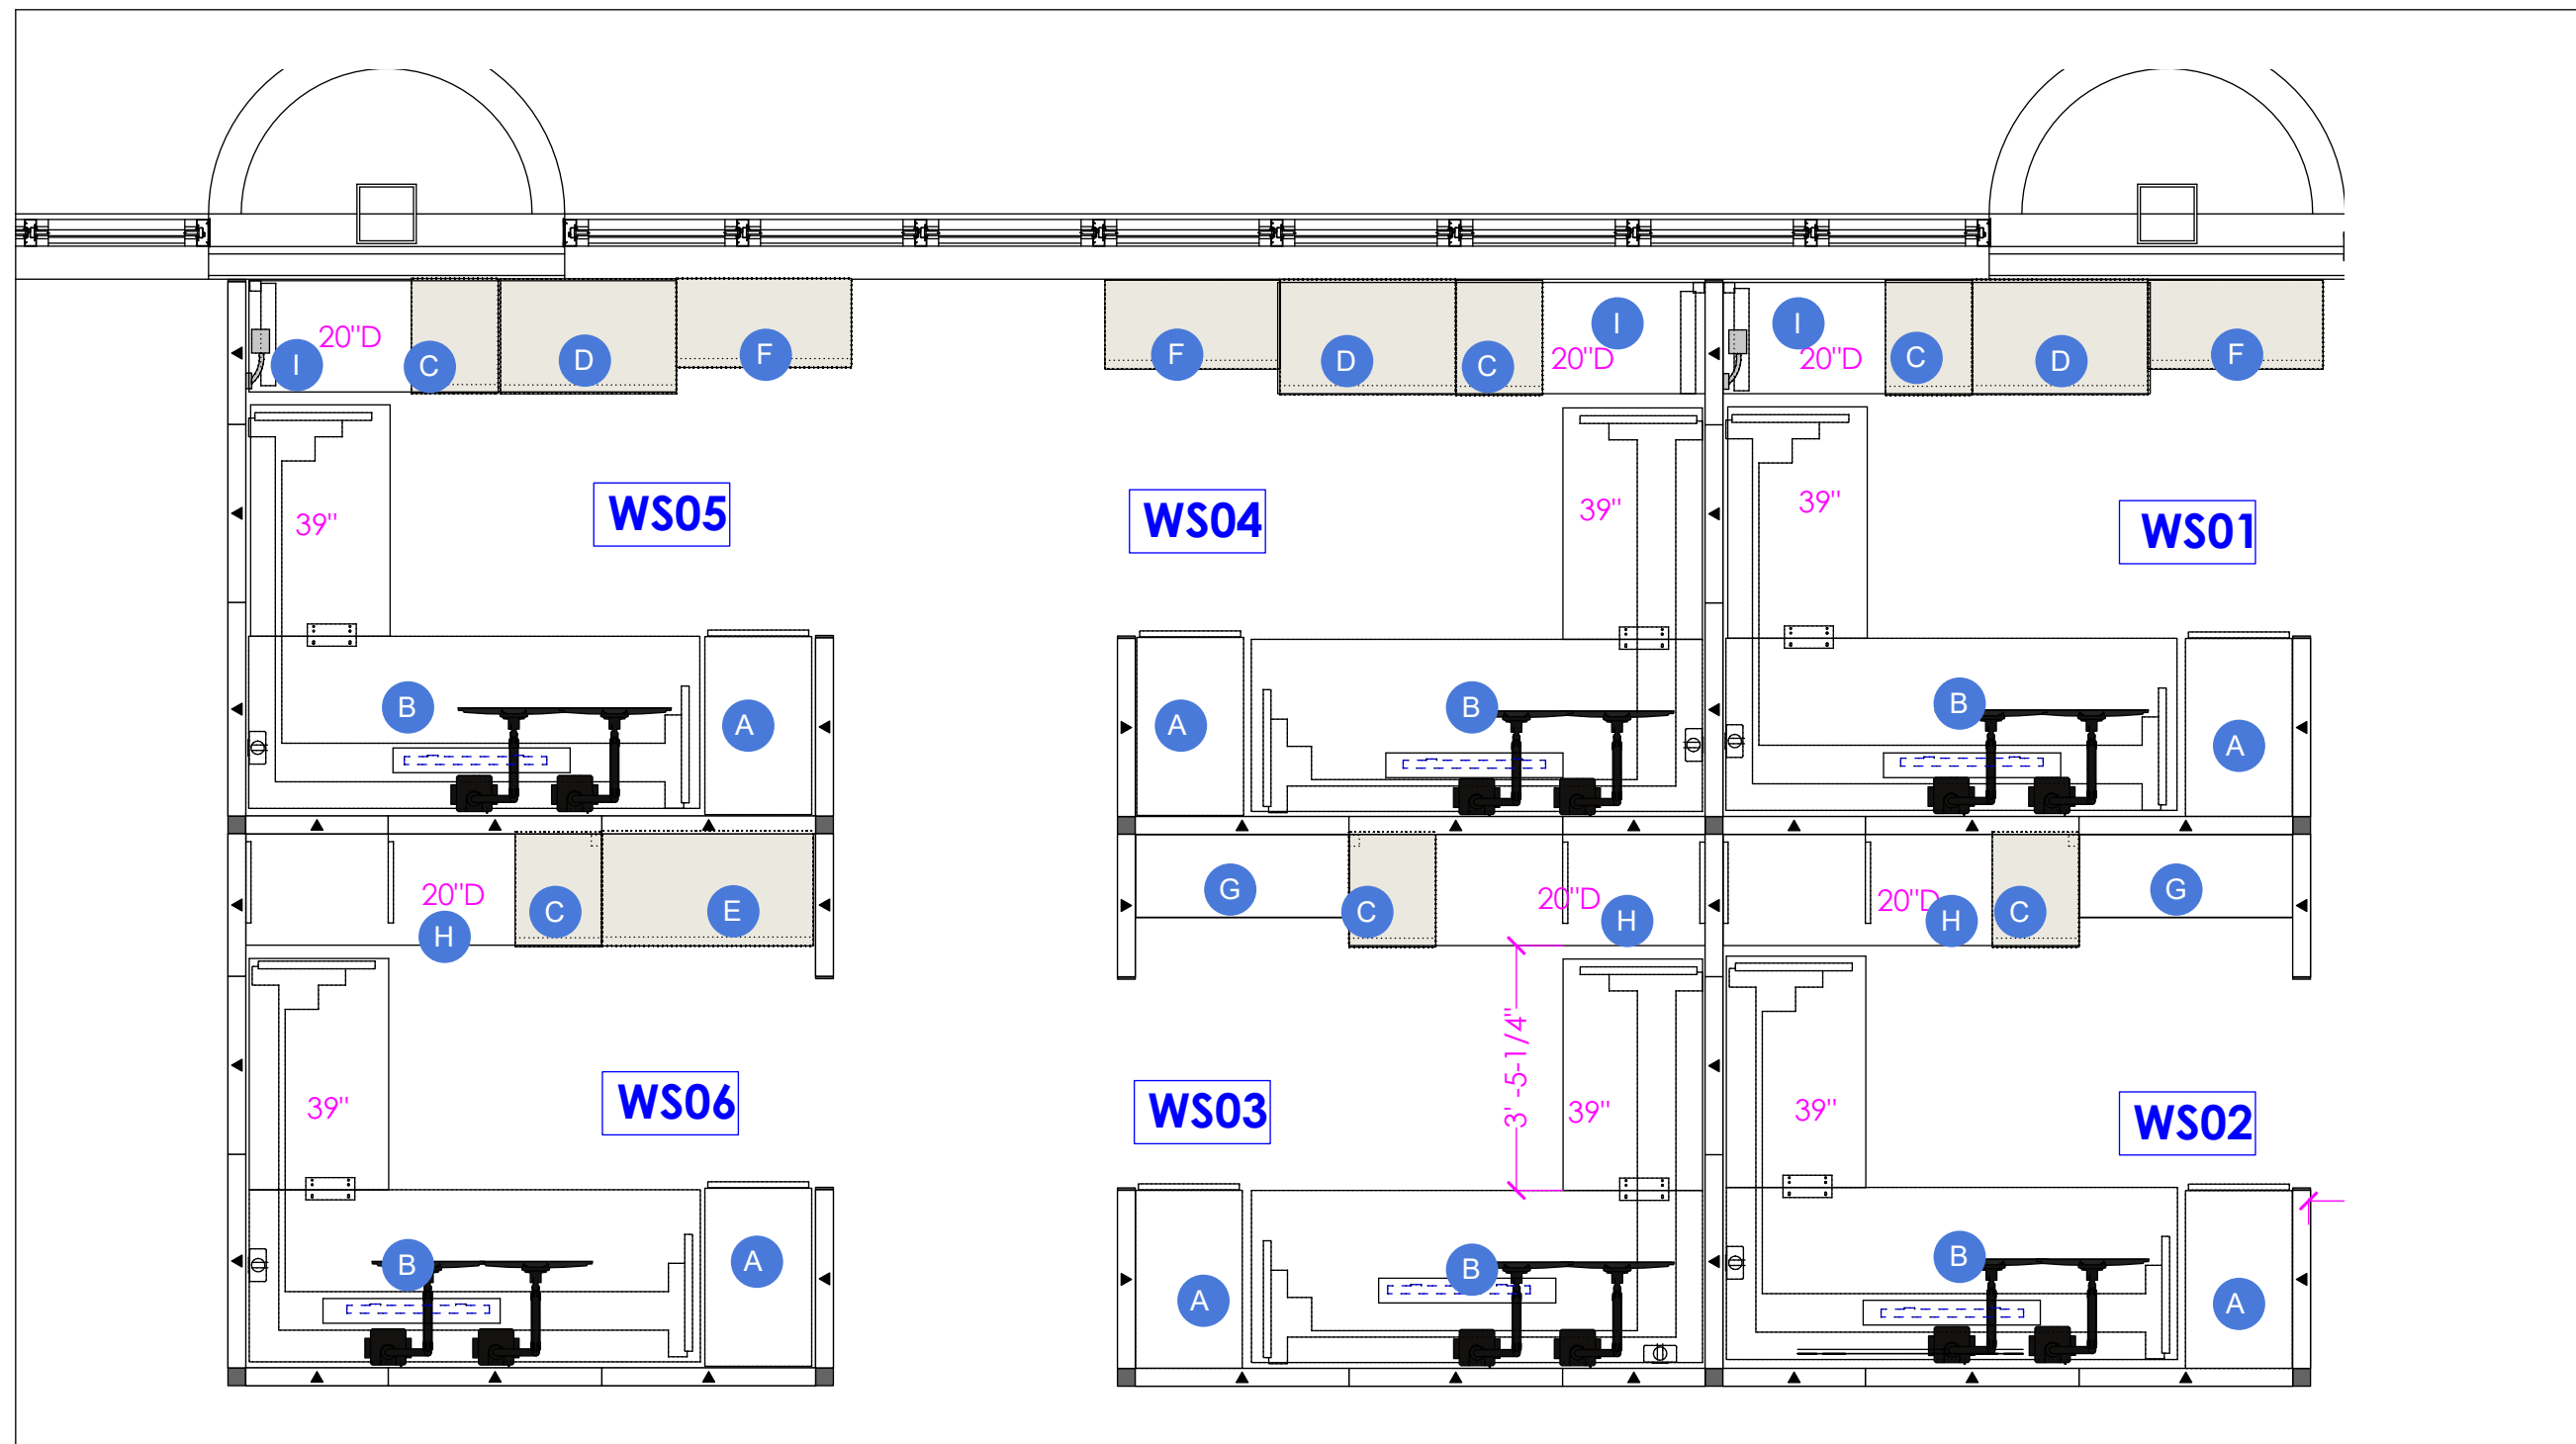

2 KEY PLAN
SCALE: NTS

1 PLAN
SCALE: 3/8"

LEGEND

A. 16W x 30D x 49H Pull out Storage Tower with Shelves
Laminate: 91 White Case, Clear on Ash front

B. L-Shape Height Adjustable table, 76W x 30W with 42W x 24D Return
Laminate: Warm Stone
Paint: White

C. Box/Box/File pedestal, 15W x 17D
Paint: 91 White

D. File/File pedestal, 30W x 17D
Paint: 91 White

E. 3-Drawer Lateral file, 36W
Paint: 91 White

G: Panel hung open shelves, 15D, 36W
Paint: Warm Stone


H. 20D Panel-Hung surface
Laminate: Warm Stone



I. 19D Free-standing surface surface
Laminate: Warm Stone
Paint: Warm Stone

All Panels 50H fabric w/14H Powder Glass stack
Fabric: Broadcloth II Mineral
Trim: Warm Stone
Supports: Warm Stone



A. SLIDE OUT PERSONAL STORAGE

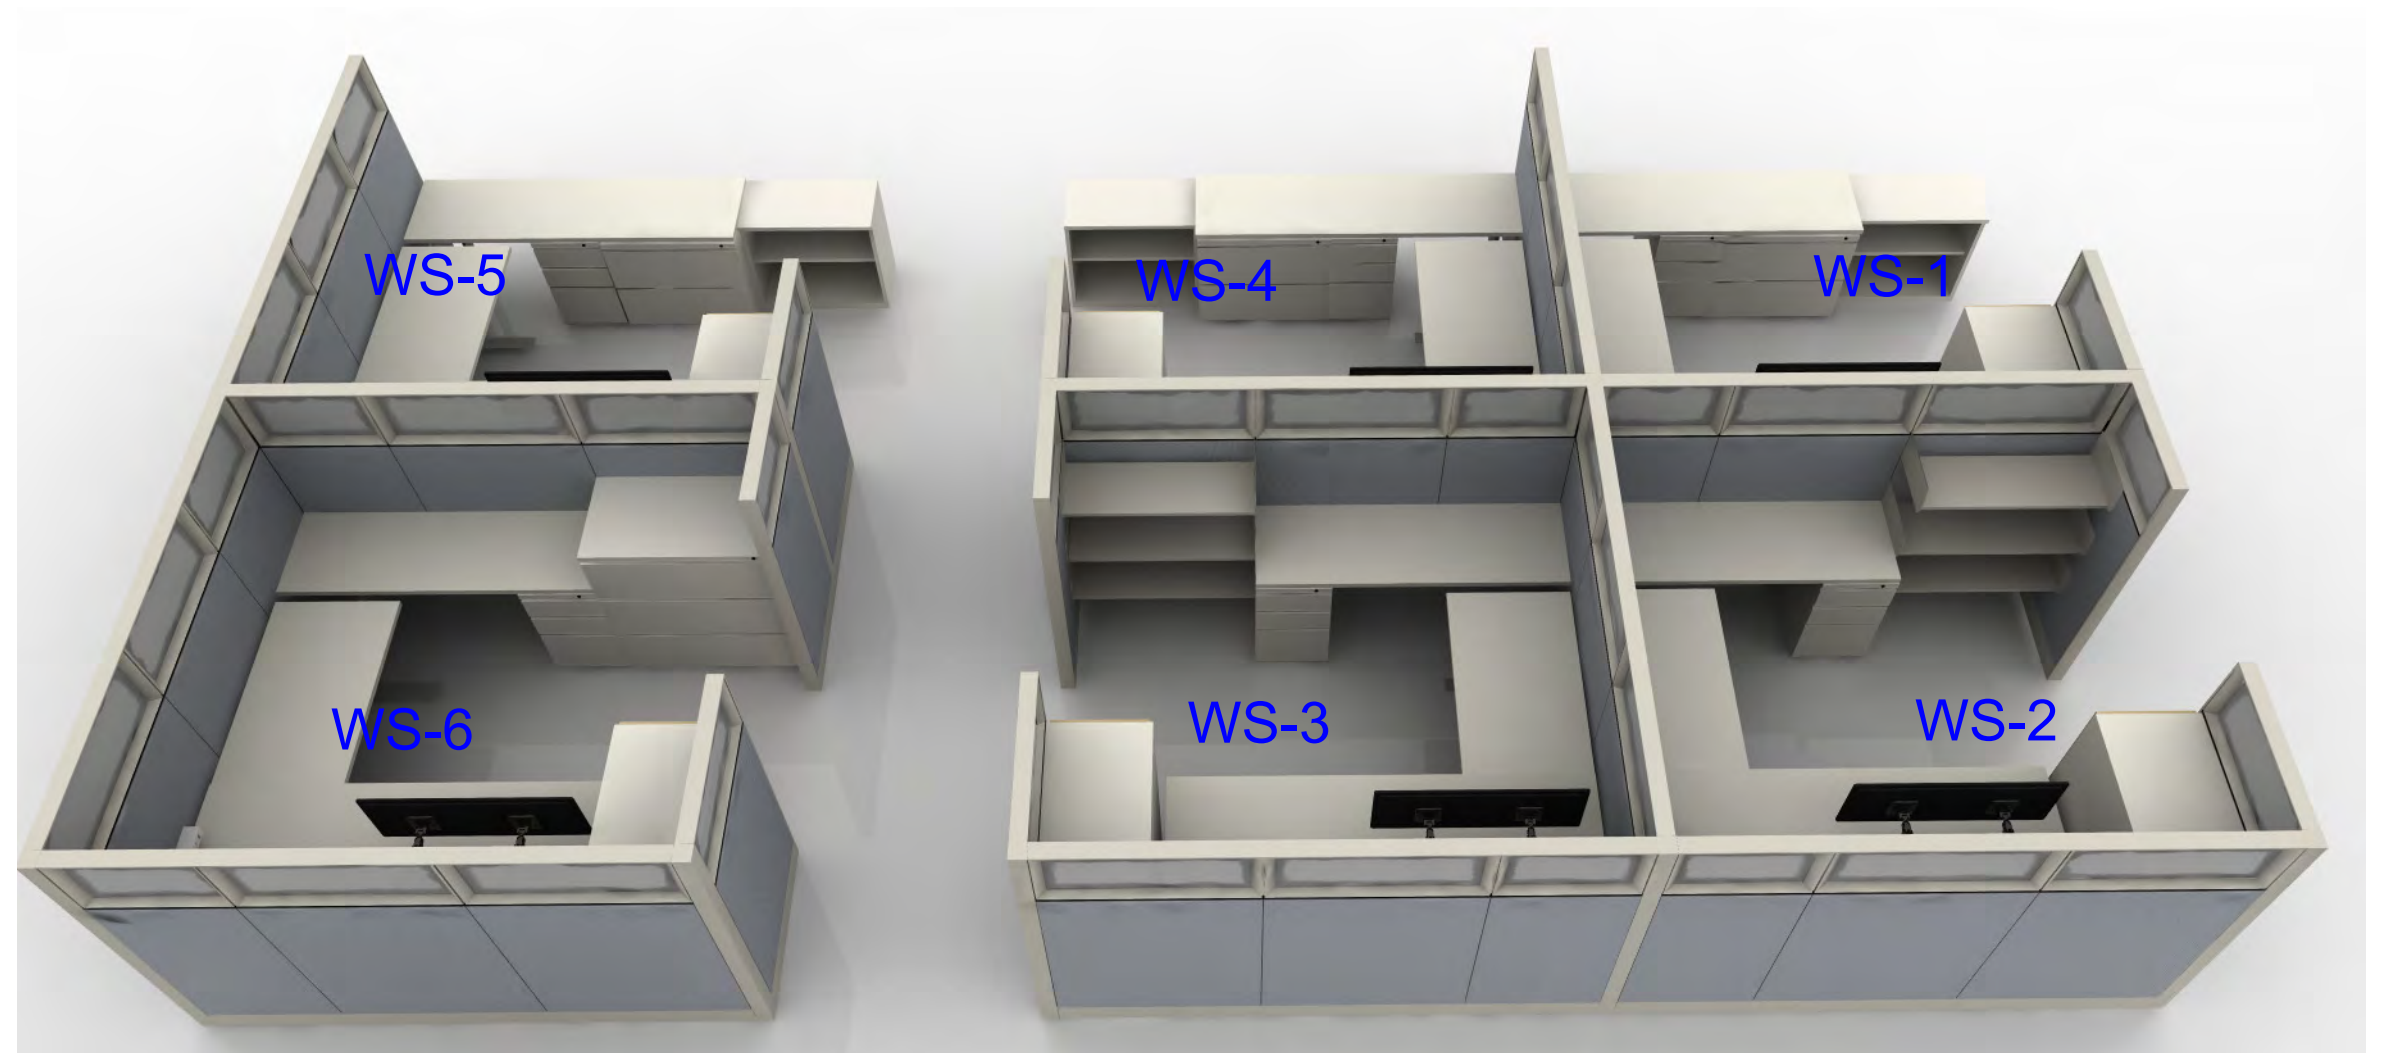

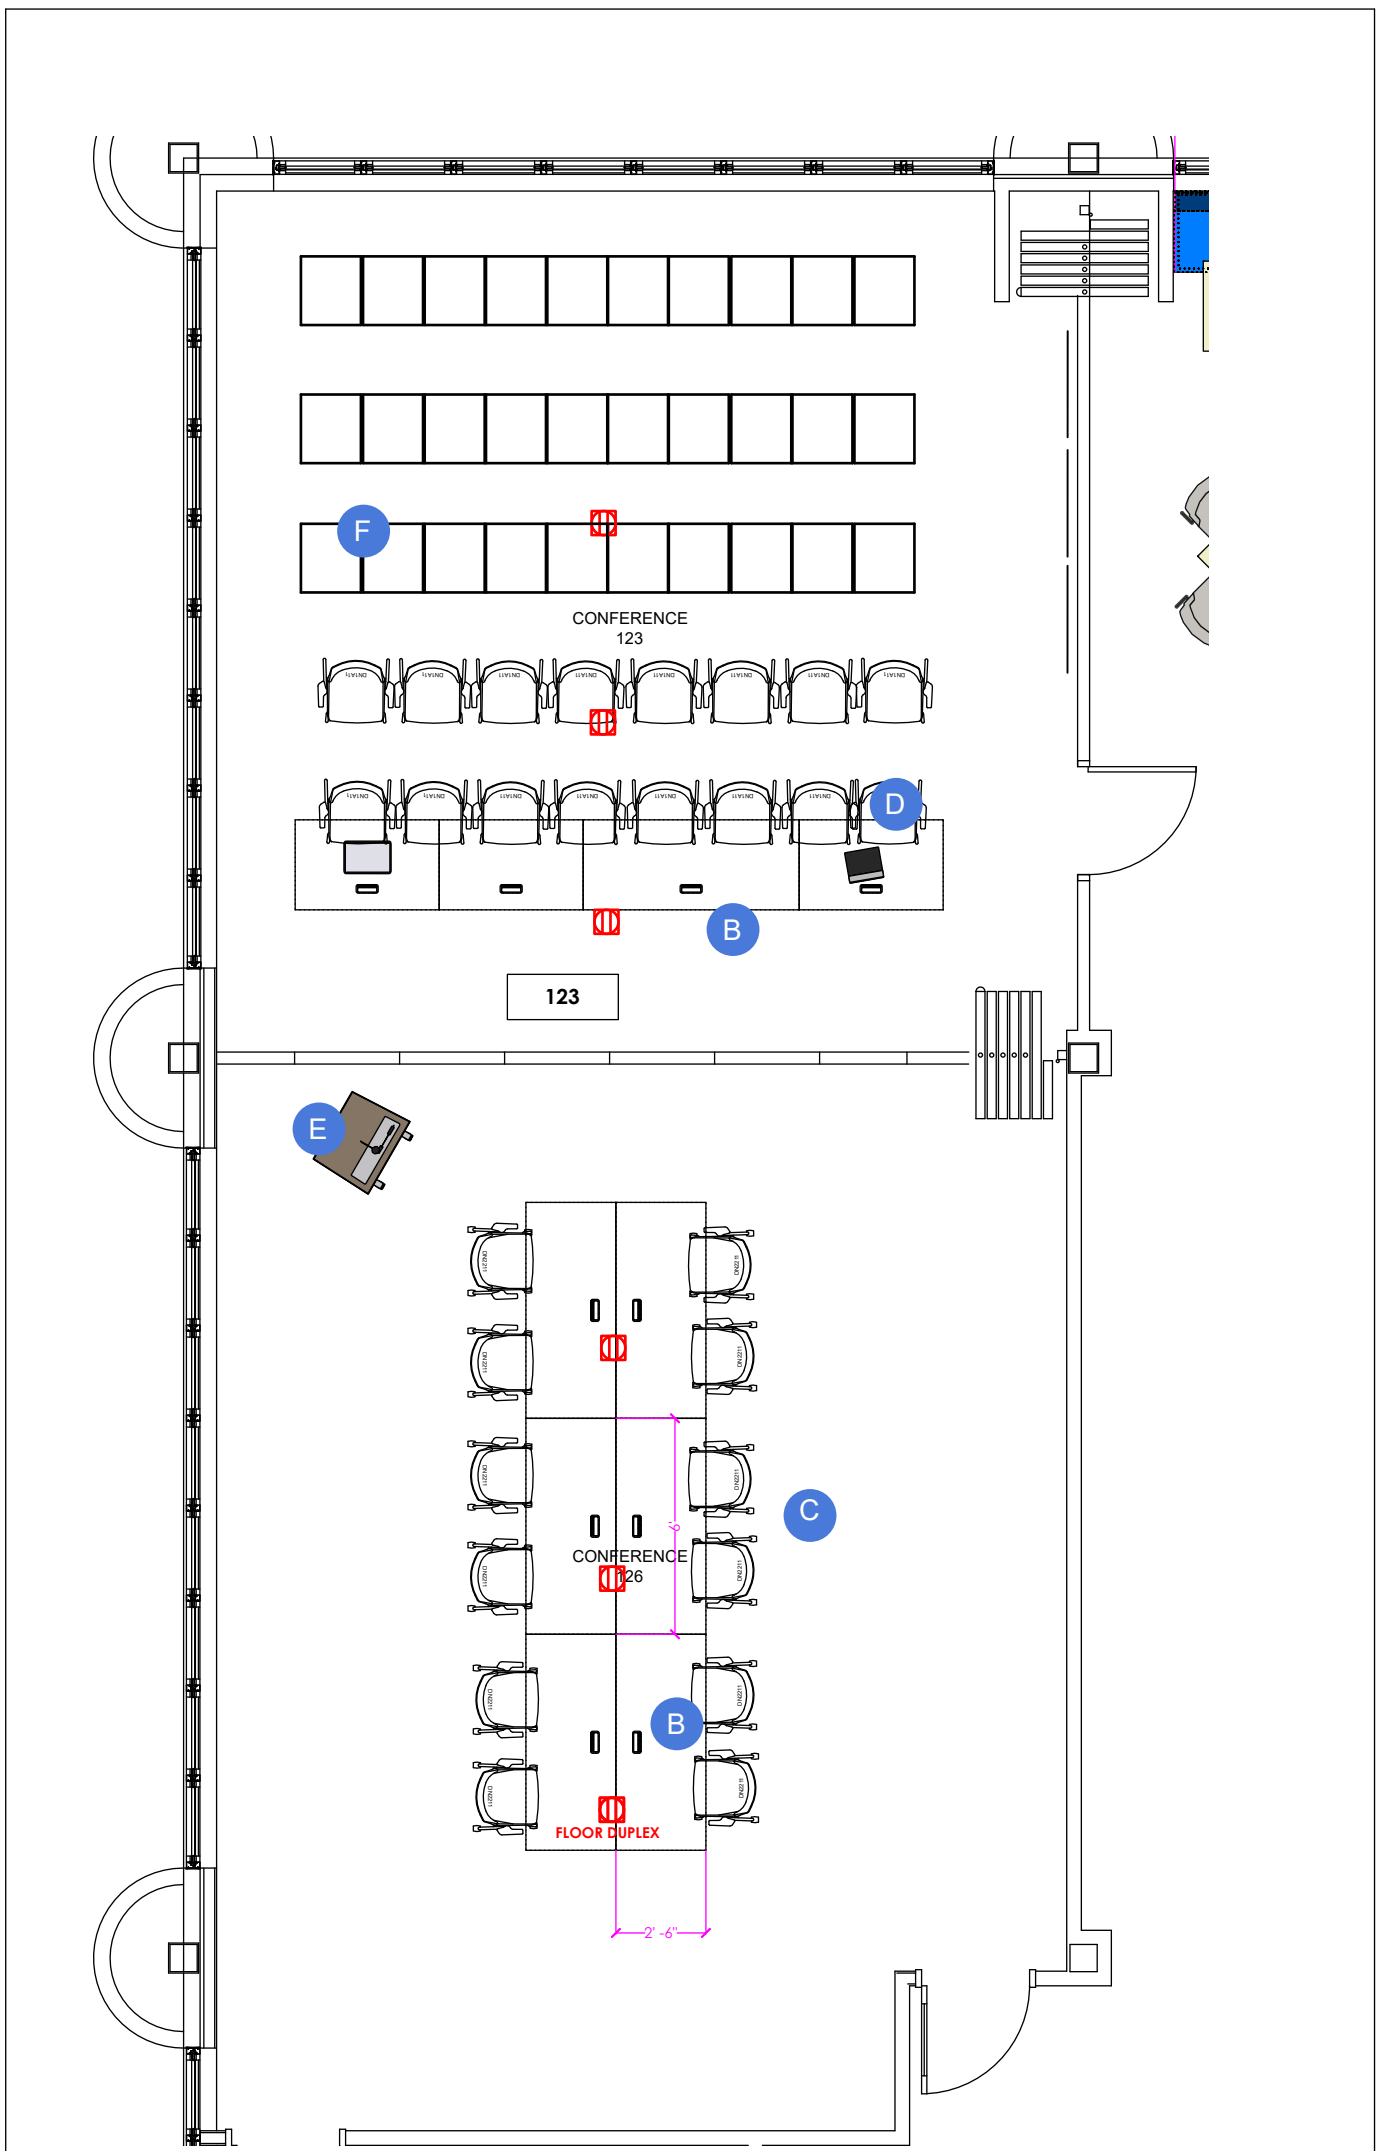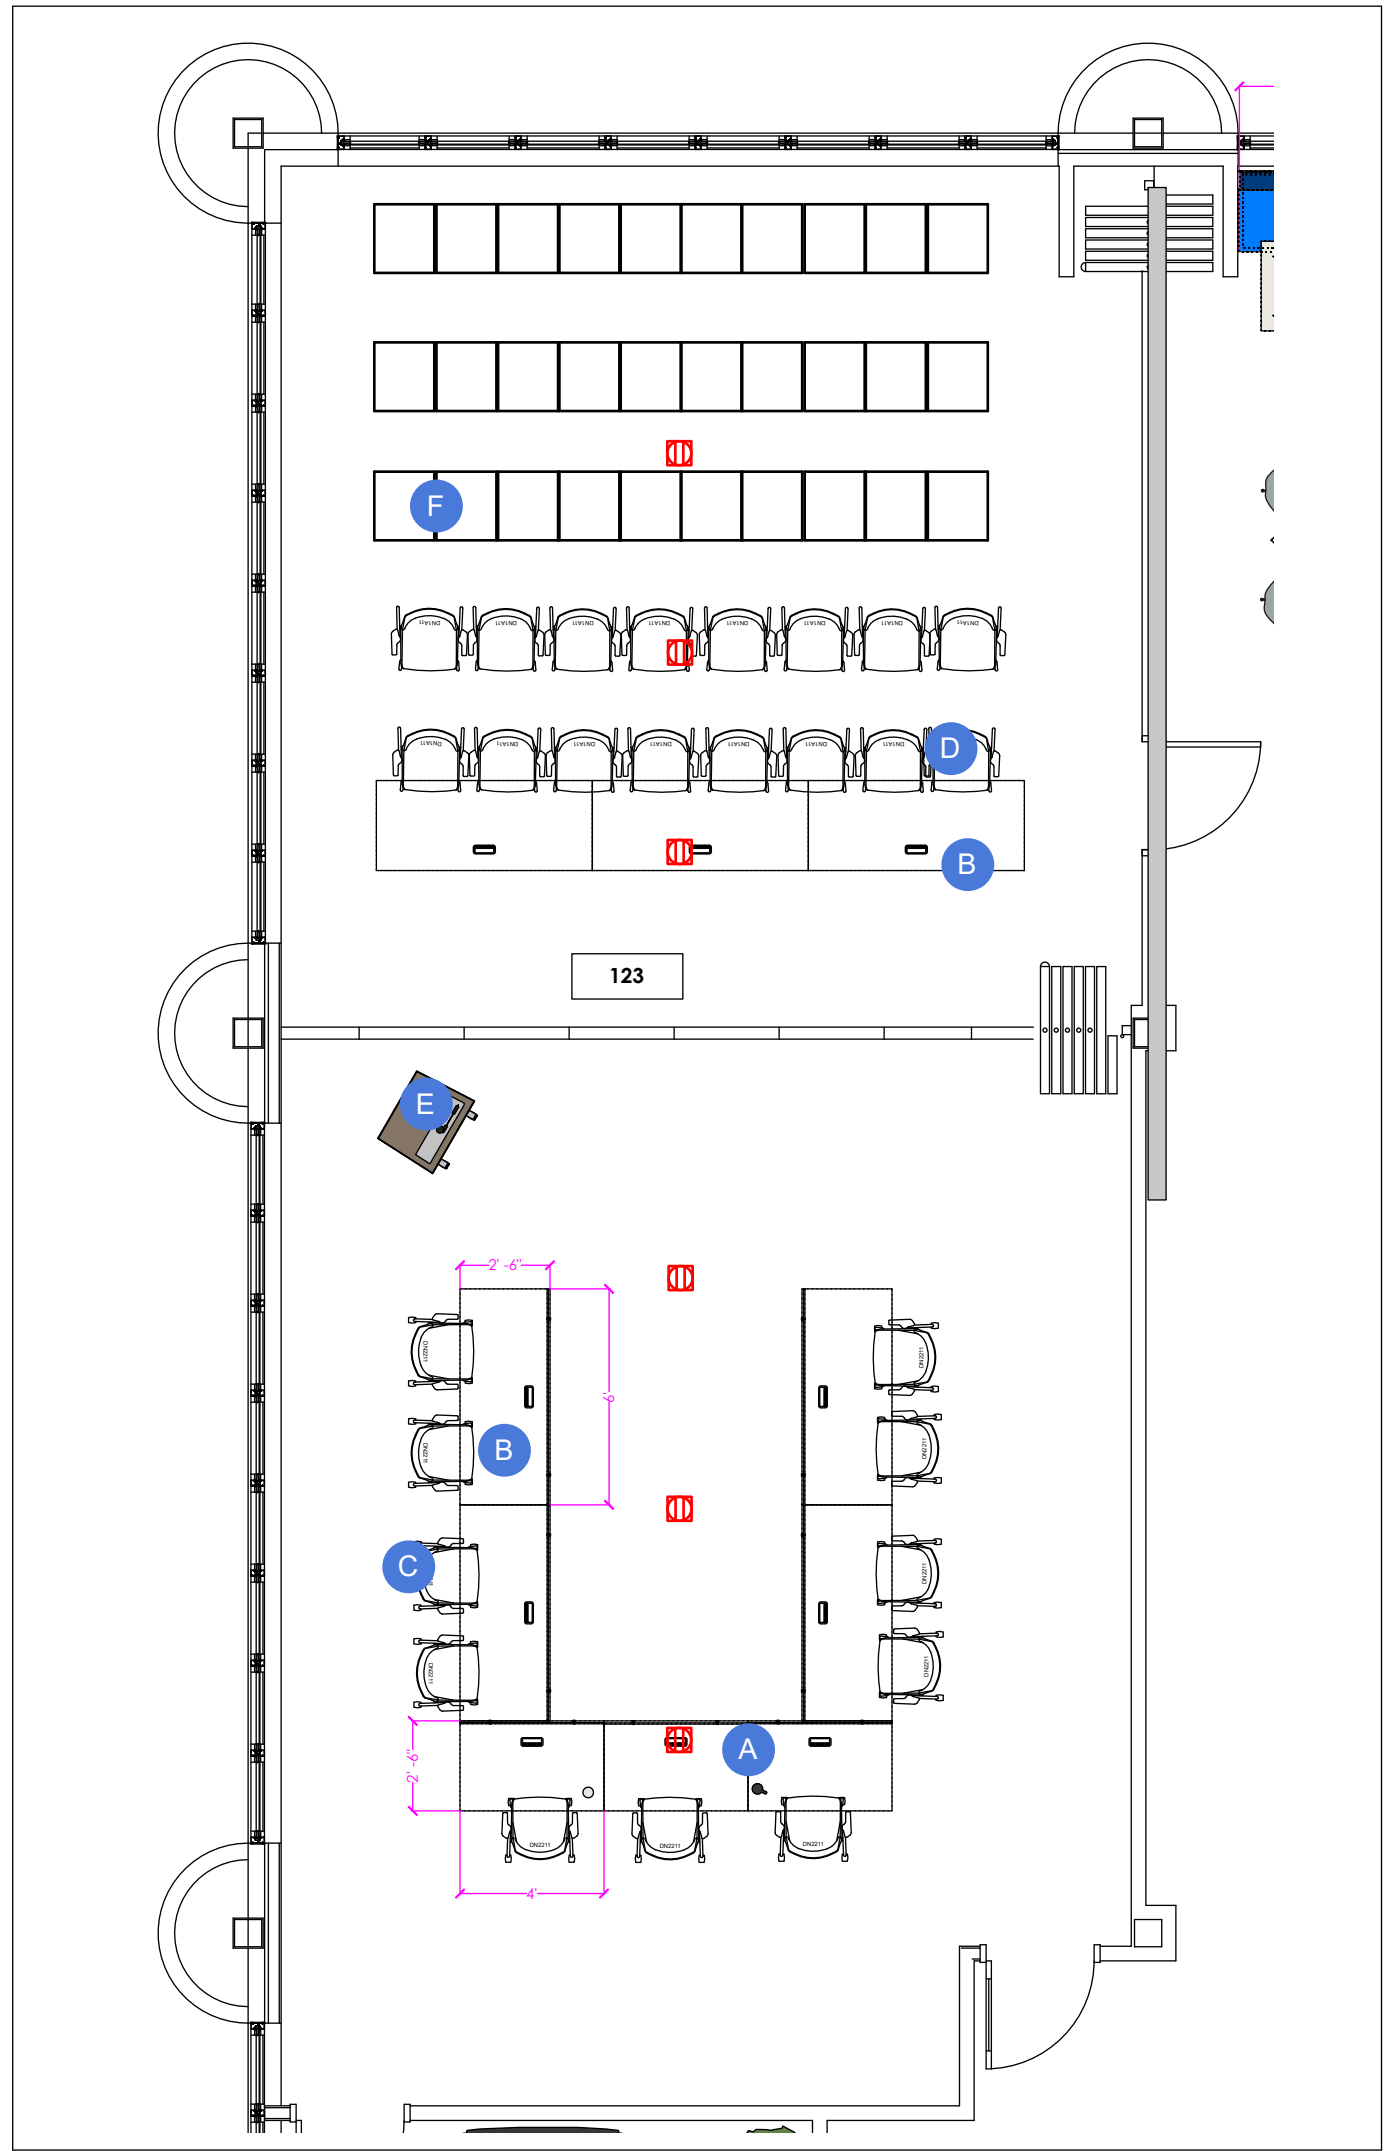

1 PLAN


SCALE: 3/16"

LEGEND

- A. 30D x 48W Flip top table on casters w/table top
power
Laminate: Clear on Ash
Paint: Sterling
- B. 30D x 72W Flip top table on casters w/table top
power
Laminate: Clear on Ash
Paint: Sterling
- C. Chair with arms on casters
Shell: Warm Grey
Legs: Starlight Metallic
Fabric: Zizania Water
- D. Same as C, but on Glides
- E. Lectern
- F. Folding Chair

2 RENDERINGS

SCALE: NTS

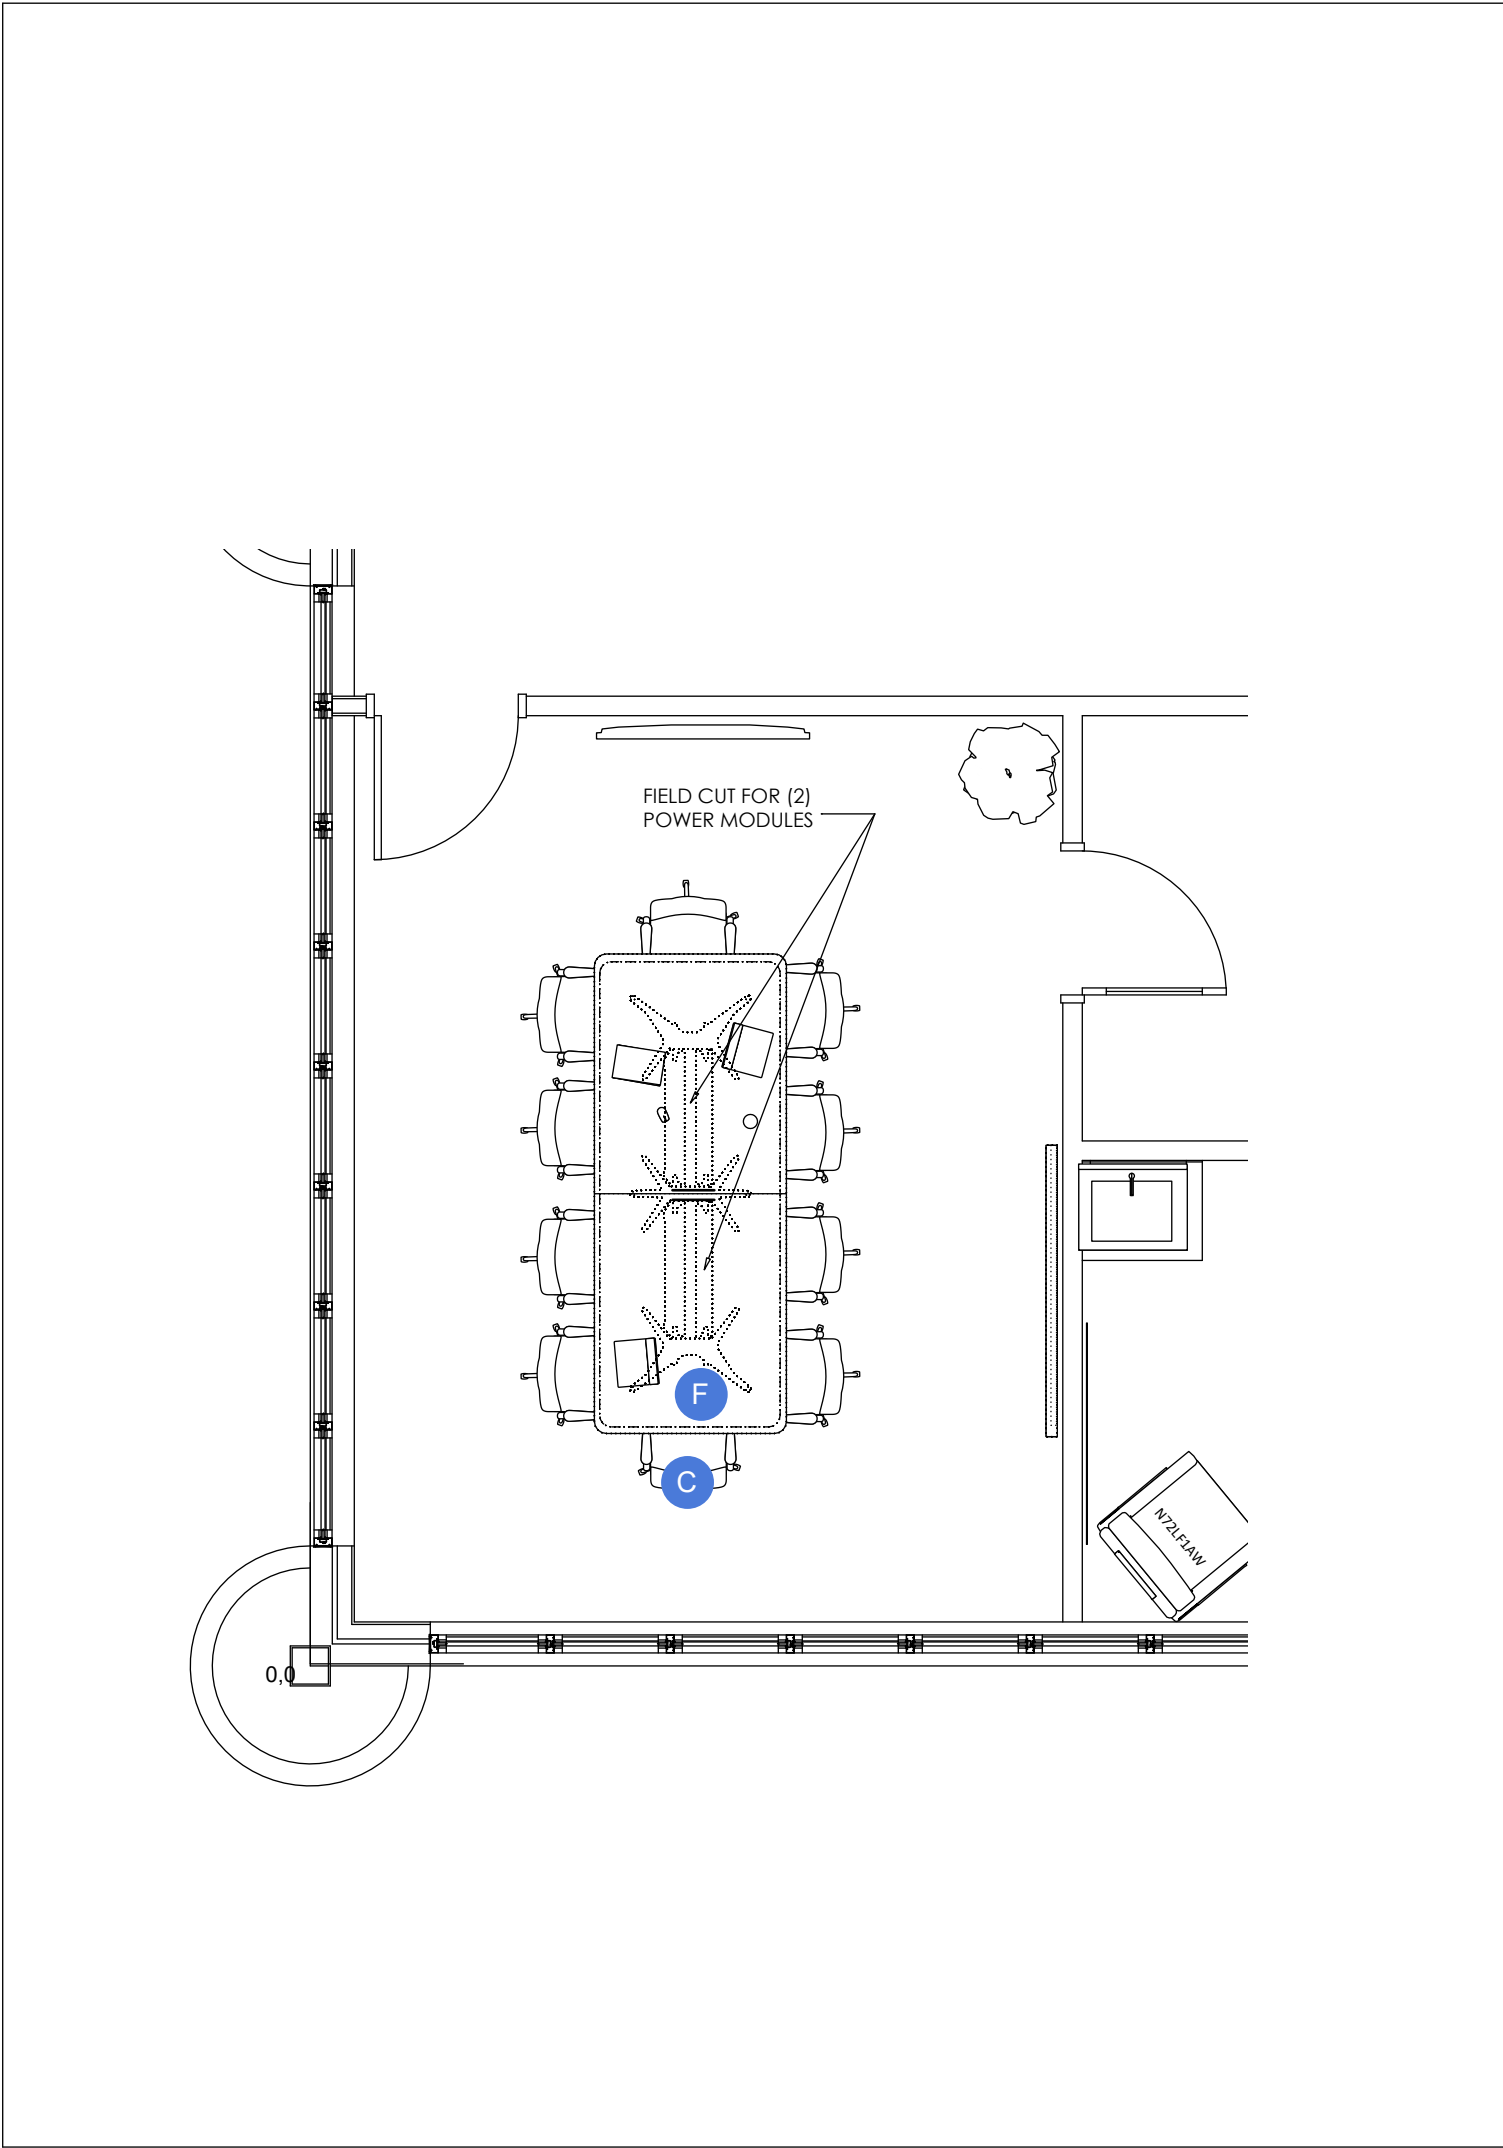

1 PLAN
SCALE: 1/4"

LEGEND

- C. Conference chair on casters
Fabric: Lauriat Taupe Faux Leather
- F. 48D x 120W Conference table with 2 table top
power,USBC
Laminate: Medium Matte Walnut
Base: Folkstone



2 RENDERINGS
SCALE: NTS



1 RENDERING

SCALE: NTS

LEGEND


A. 30D x 72W x 24D x 36W Height Adjustable L-shape Desk with modesty panel, monitor arms, convenience outlets, power strip and cable management
Laminate: Warm Stone, Clear on Ash Modesty
Paint: White

B. 24D x 36W Fixed height surface.
Laminate: Warm Stone
Paint: White

C. 36W overhead cabinet with hinged doors, and tack board
Laminate: Clear on Ash
Fabric: Daydream Juniper

D. Box/File mobile pedestal
Laminate: Clear on Ash
Pull: Warm Stone


E. 36W 3-Drawer lateral file with storage cabinet above
Paint: 91 White

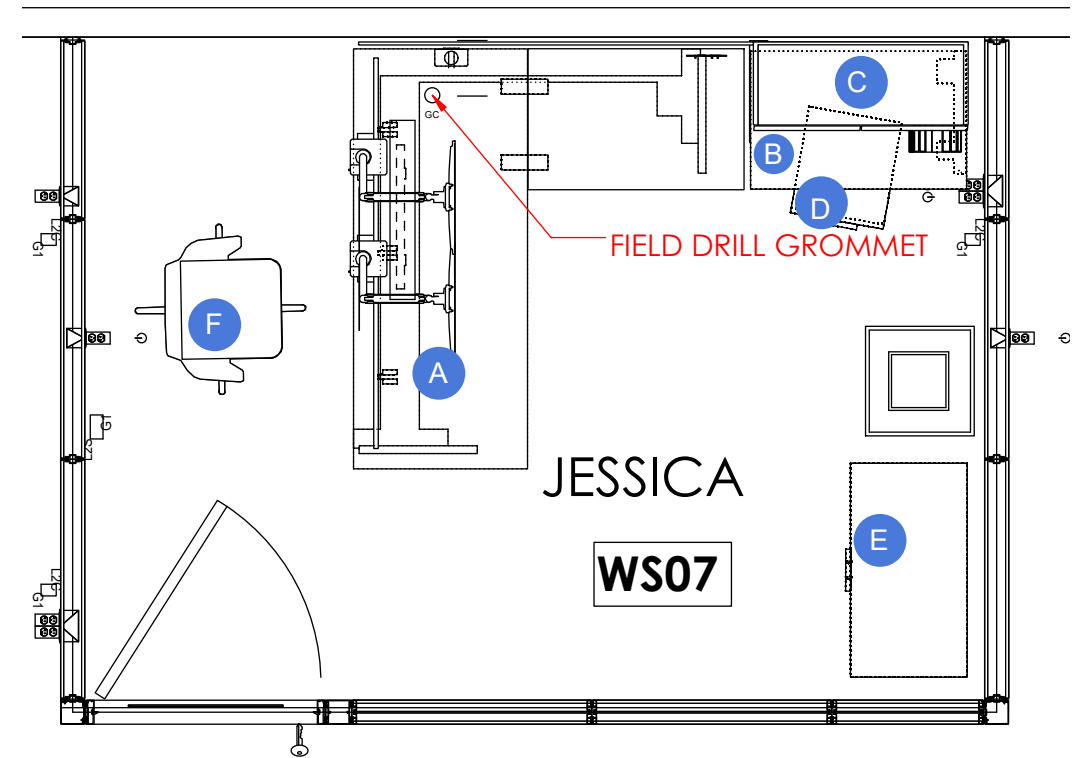

2 PLAN VIEW

SCALE: NTS

F. Guest Chair
Fabric: Momentum Centric Annatto
Base: Polished Aluminum
Shell: White

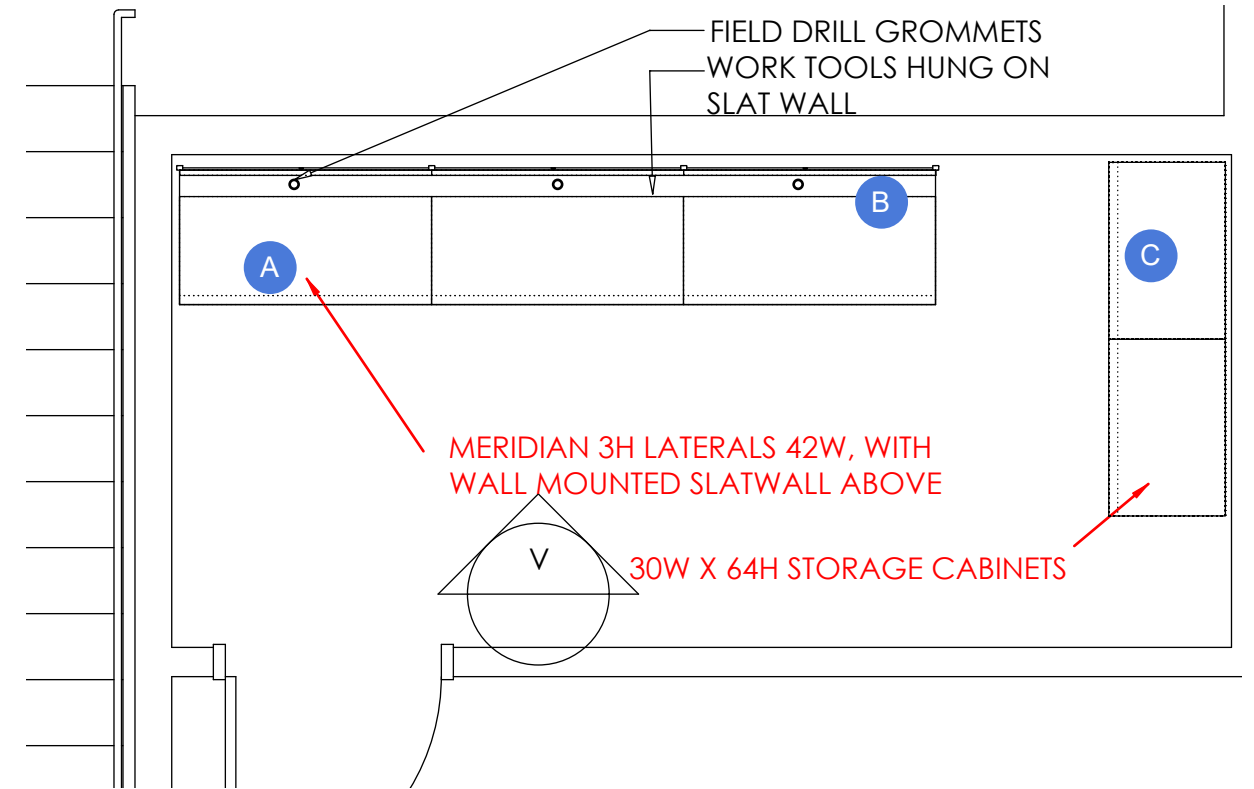

1 ELEVATION
SCALE: NTS

2 PLAN VIEW
SCALE: NTS

LEGEND

A. (3) 42w X 3-HIGH Lateral Files with top (42W and 84W). (6)
Half-height and (3) Full-height Drawers
Paint: White
Laminate top: Warm Stone

B. Wall-Mounted Slat wall with Work Tools
Paint: White
Tools:

C. (2) 30W x 64H Storage Cabinet with shelves
Paint: White

All Keyed alike