

Creative Office Resources

**CUMBERLAND COUNTY
NORTHPORT OFFICES**

BUILDING RENOVATIONS
FURNITURE PLAN

27 NORTHPORT
PORTLAND, ME

CLIENT APPROVAL

DATE:
SIGNATURE:

REVISIONS

REV	DATE	REVISION DESCRIPTION
-----	------	----------------------

[illegible]

CONTACT INFORMATION

DESIGNER: M. CONNORS

ACCOUNT EXECUTIVE: P. CHATPUT

**PROJECT
MANAGER:**

DRAWING

PROJECT#: 196020

PHASE: DOCUMENTATION


FLOOR: FL03

ISSUED
DATE: 11.26.24

SCALE: AS NOTED


VIEW: COMPONENT

F3

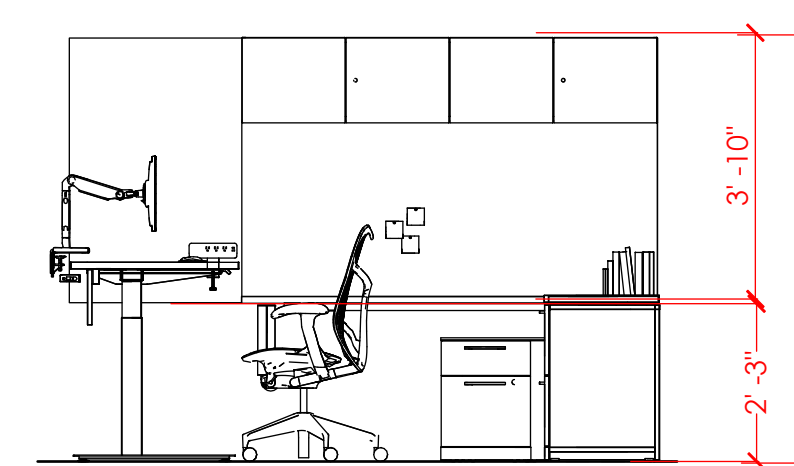

Elevation B

TYPICAL OFFICE ELEVATION B

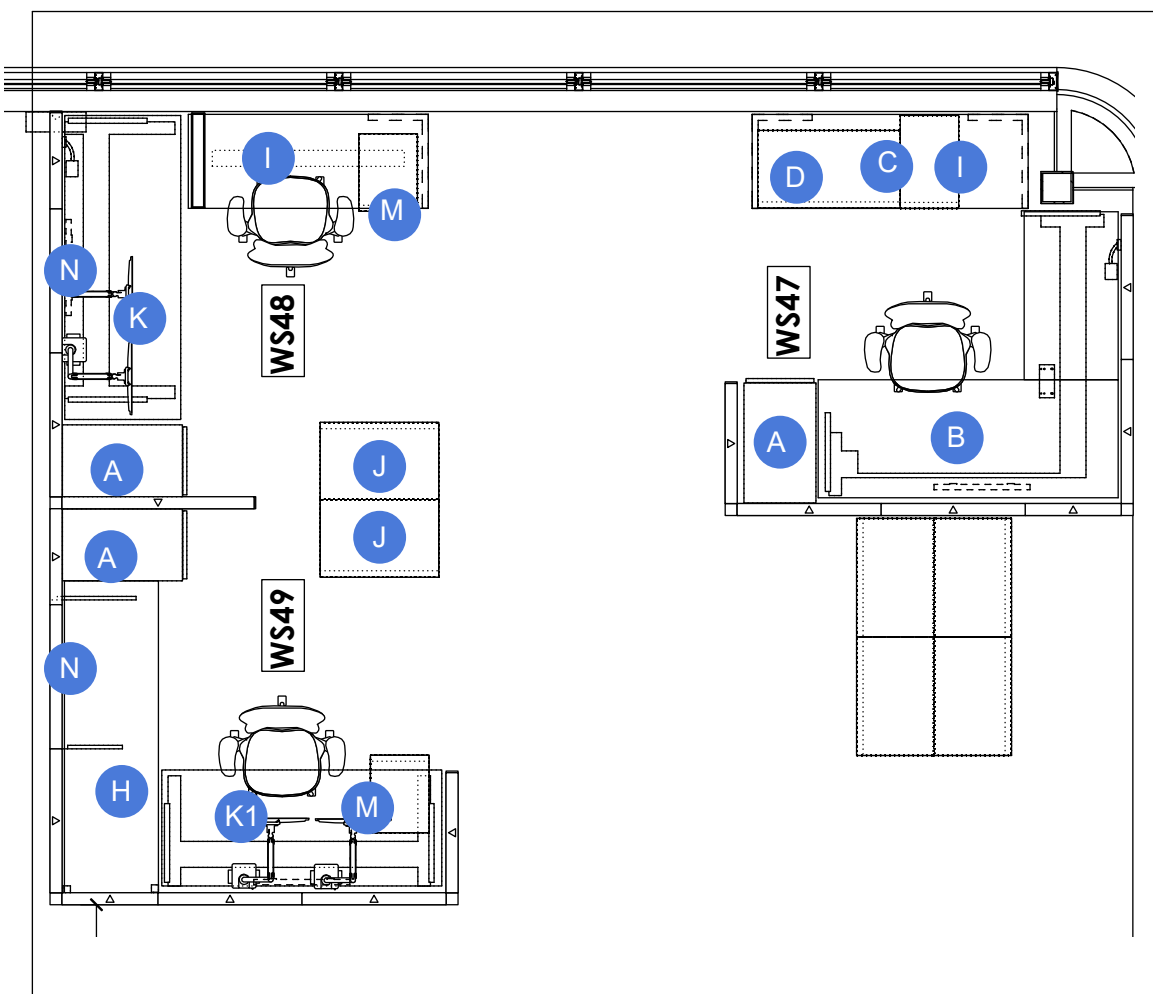

LEGEND

A. 18W x 30D x 49H Pull out Storage Tower with Shelves
Laminate: 91 White case, Clear on Ash front
Pull: Warm Stone

B. L-Shape Height Adjustable table, 76W x 30W with 42W x 24D Return
Laminate: Warm Stone
Paint: White

C. Box/Box/File pedestal, 15W x
*C1 same, 17D
Paint: 91 White

D. File/File pedestal, 30W x 17D
Paint: 91 White

E. 3-Drawer Lateral file, 36W
Paint: 91 White

G. Panel hung open shelves, 15D, 36W
Paint: Warm Stone

H. 24D & 20D Panel-Hung surface
Laminate: Warm Stone

I. 24D Free-standing surface
Laminate: Warm Stone

J. 30W 2-Drawer lateral file, common top
Paint: 91 White
Laminate: Warm Stone

K. Height Adjustable Table, 76W x 29W
*K1, same, 70W
Laminate: Warm Stone
Paint: White

L. Slat Wall Accessories, Warm Stone


M. Box/File Mobile Pedestal w/cushion
Paint: 91 White
Fabric: Boundary, Grey

N. Marker Board


All Panels 50H fabric w/14H Powder Glass stack
Fabric: Broadcloth II Mineral
Trim: Warm Stone
Supports: Warm Stone





A. SLIDE OUT PERSONAL STORAGE

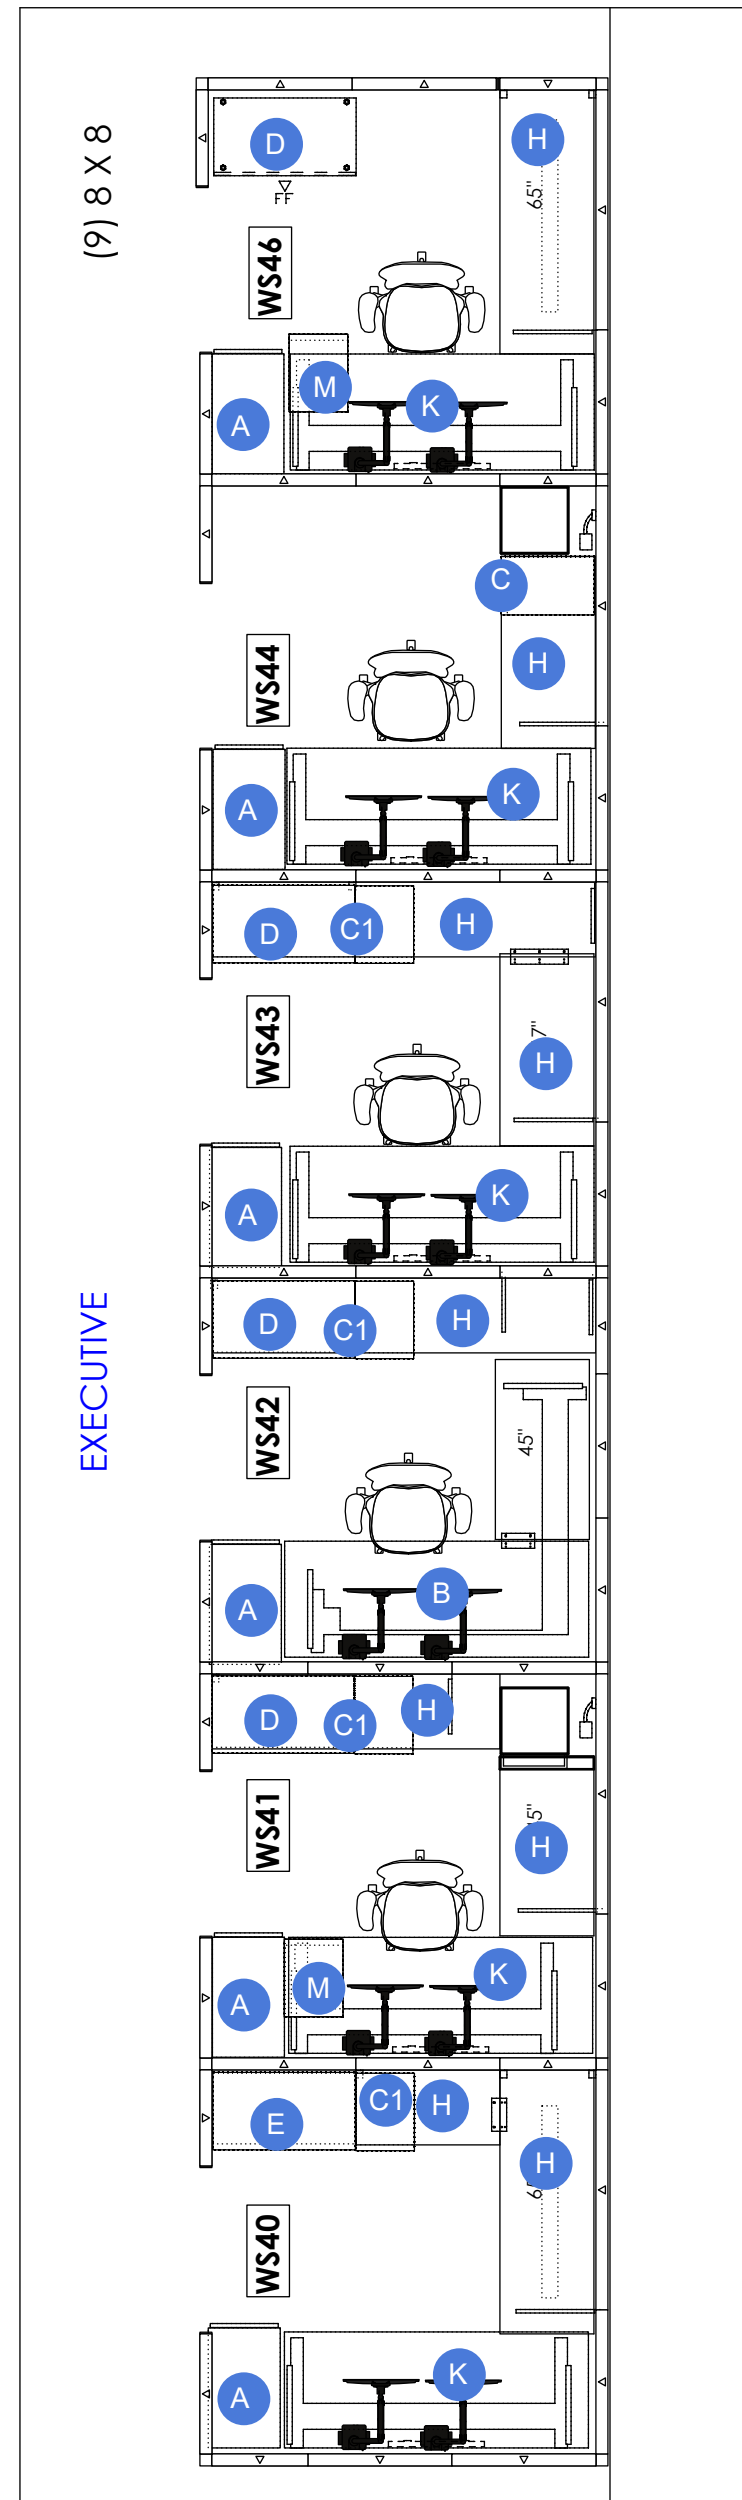

1 PLAN
SCALE: 1/4"

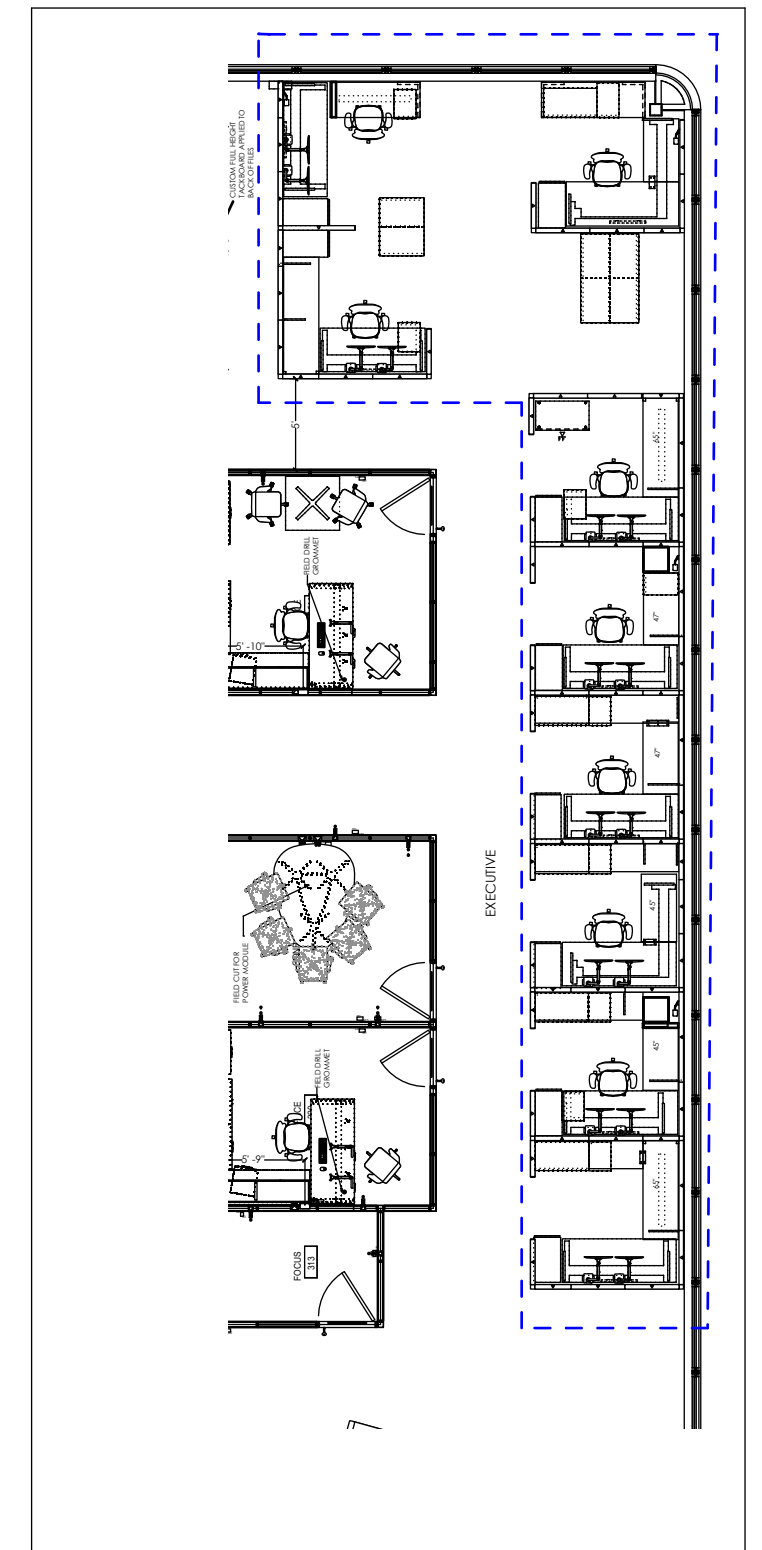

2 KEY PLAN
SCALE: NTS

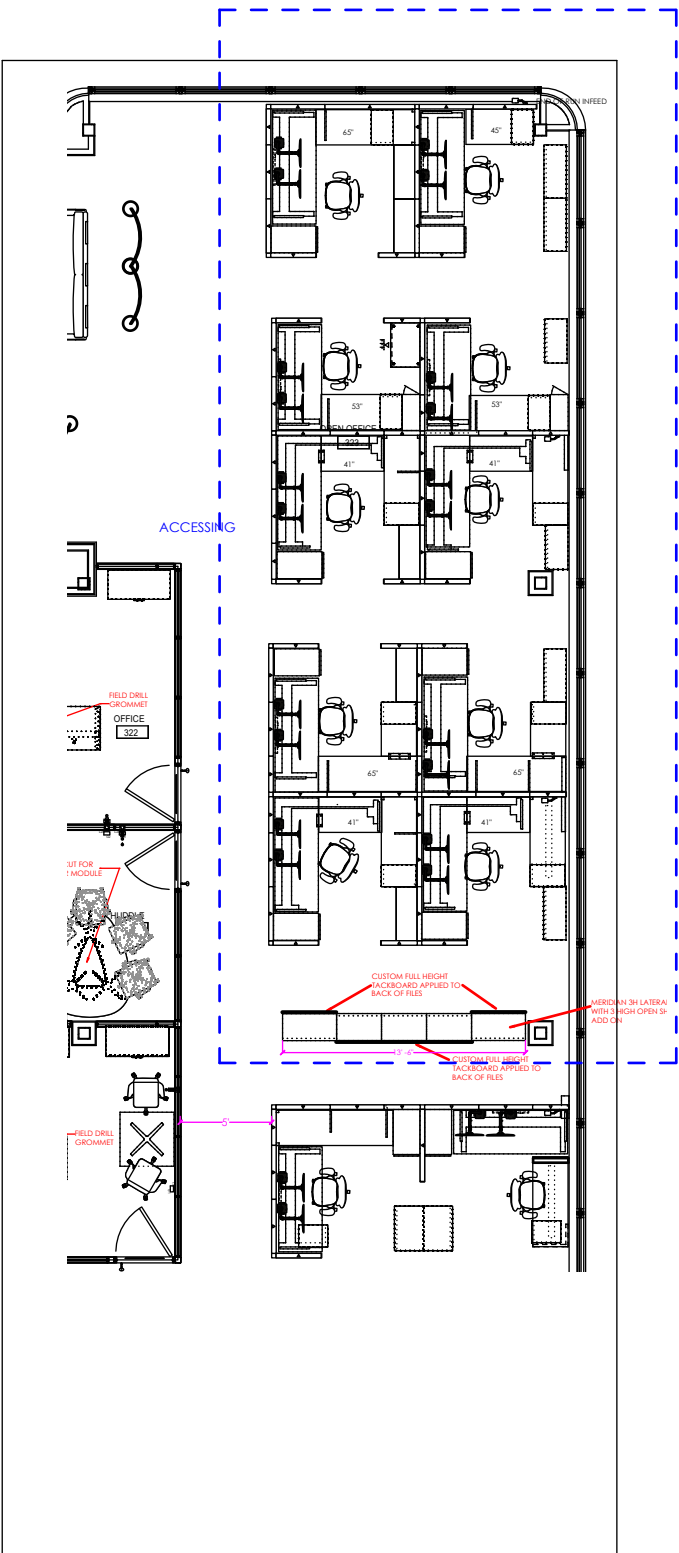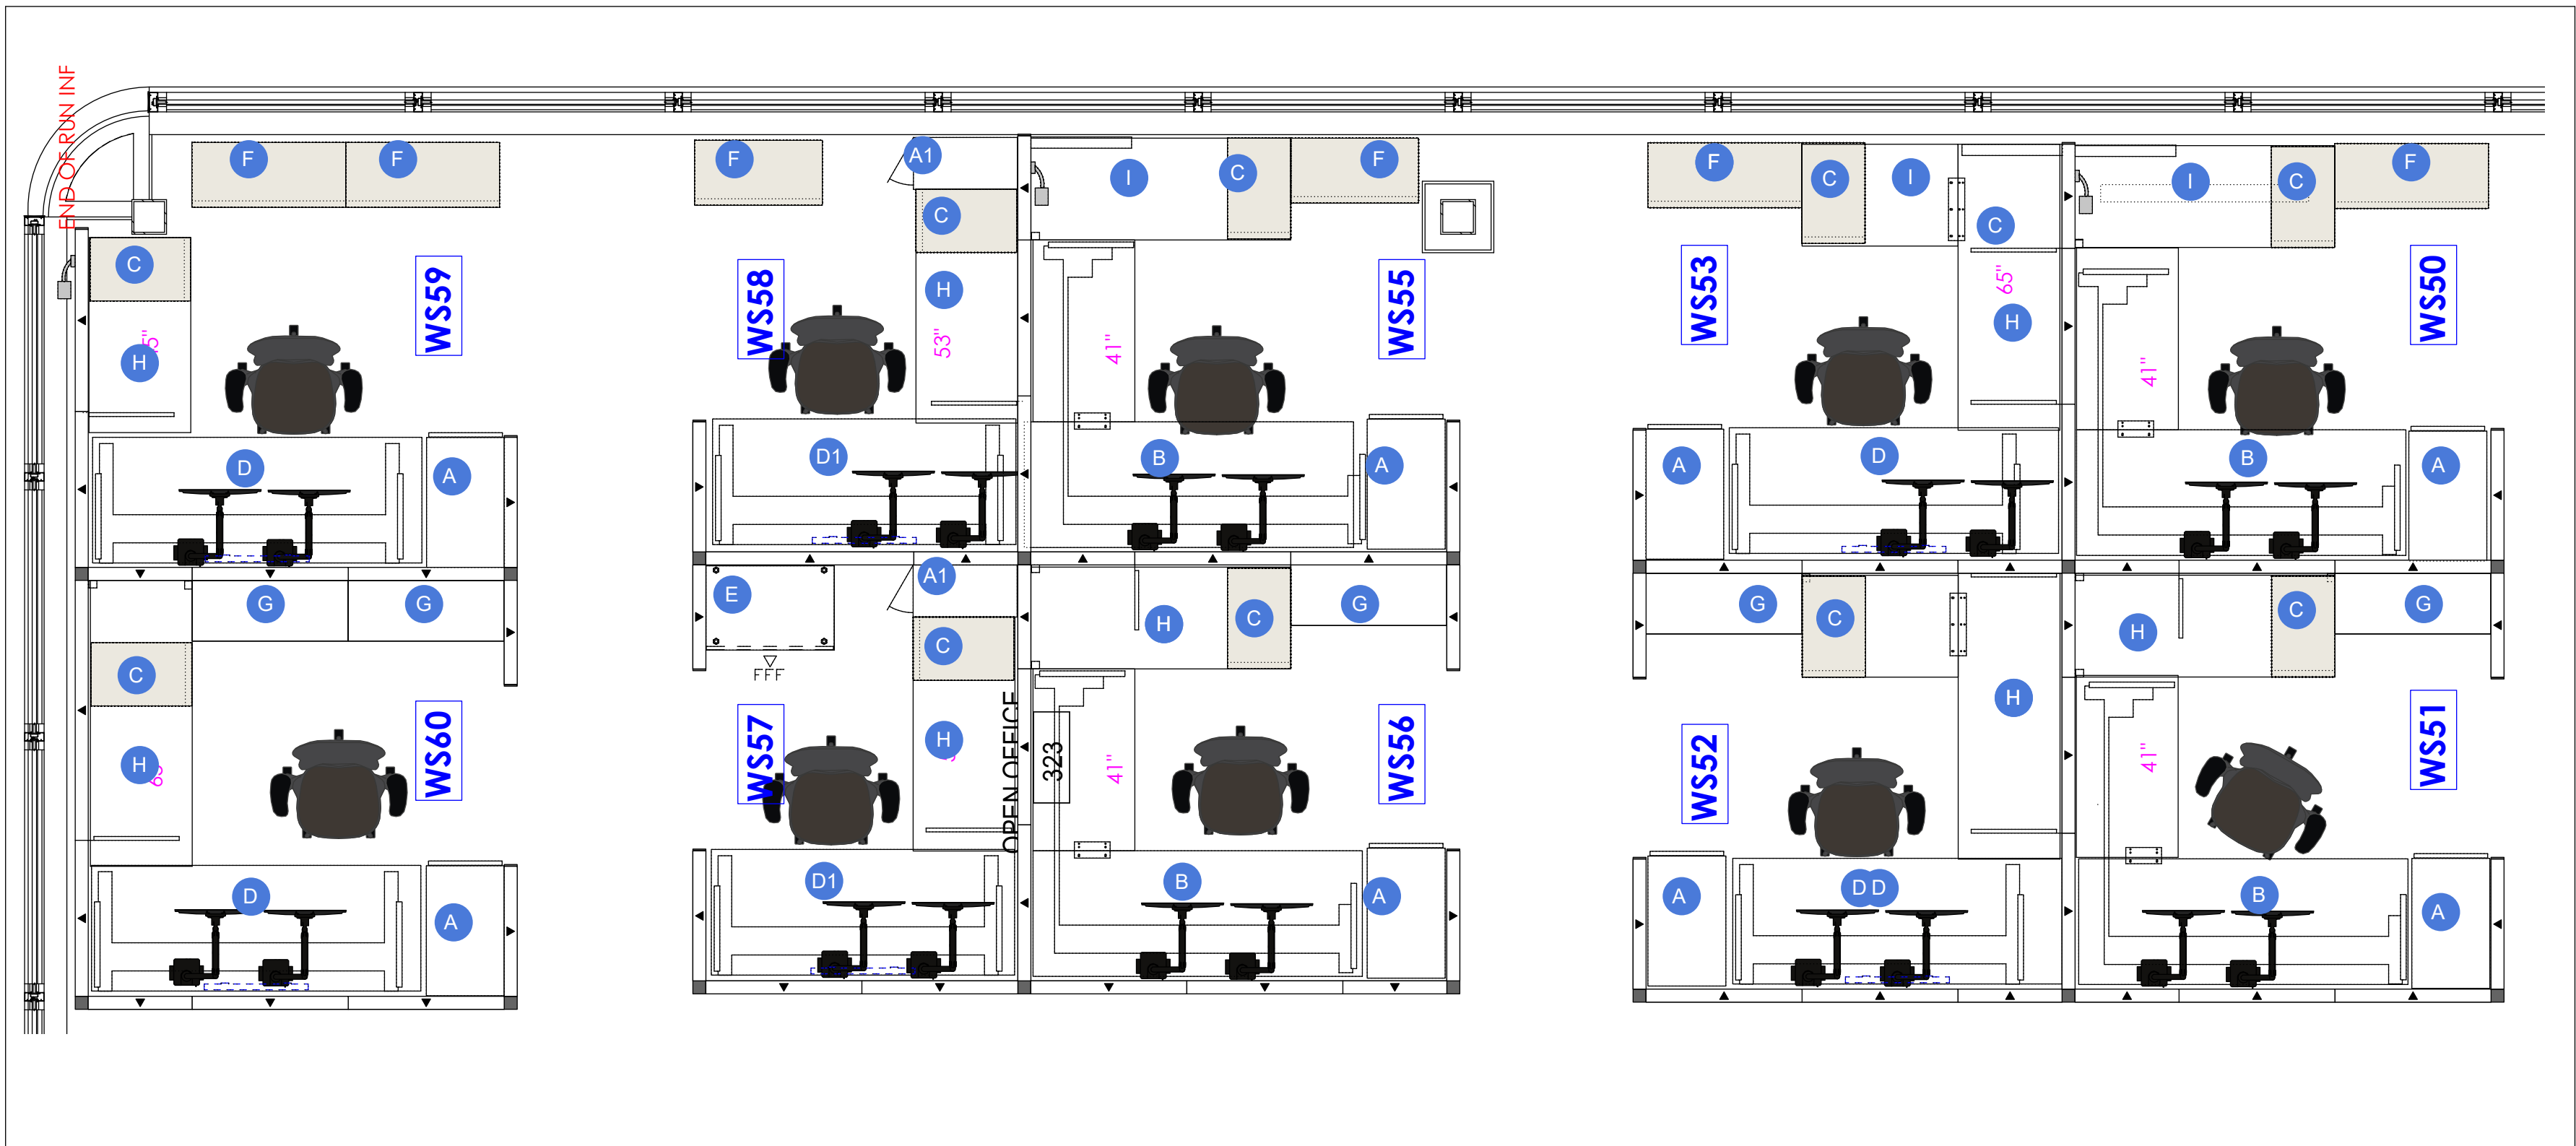

1 PLAN SCALE: 3/8"

LEGEND

- A. 18W x 30D x 49H Pull out Storage Tower with Shelves
Laminate: 91 White case, Clear on Ash front
Pull: Warm Stone
- B. L-Shape Height Adjustable table, 76W x 30W with 42W x 24D Return
Laminate: Warm Stone
Paint: White
- C. Box/Box/File pedestal, 15W x 18D
Paint: 91 White
- D. Height Adjustable desk, 76W x 29D
*D1, same, 70W
Laminate: Warm Stone
Paint: White
- E. 3-Drawer Lateral file, 36W
*30W
Paint: 91 White
- F. 2-High bookcase, 36W
*30W

- G. Panel hung open shelves, 15D, 36W
Paint: Warm Stone
- H. 24D Panel-Hung surface
Laminate: Warm Stone
- I. 24D Free-standing surface
Laminate: Warm Stone
- All Panels 50H fabric w/14H Powder Glass stack
Fabric: Broadcloth II Mineral
Trim: Warm Stone
Supports: Warm Stone


2 KEY PLAN SCALE: NTS



A1. WARDROBE TOWER



A. SLIDE OUT PERSONAL STORAGE

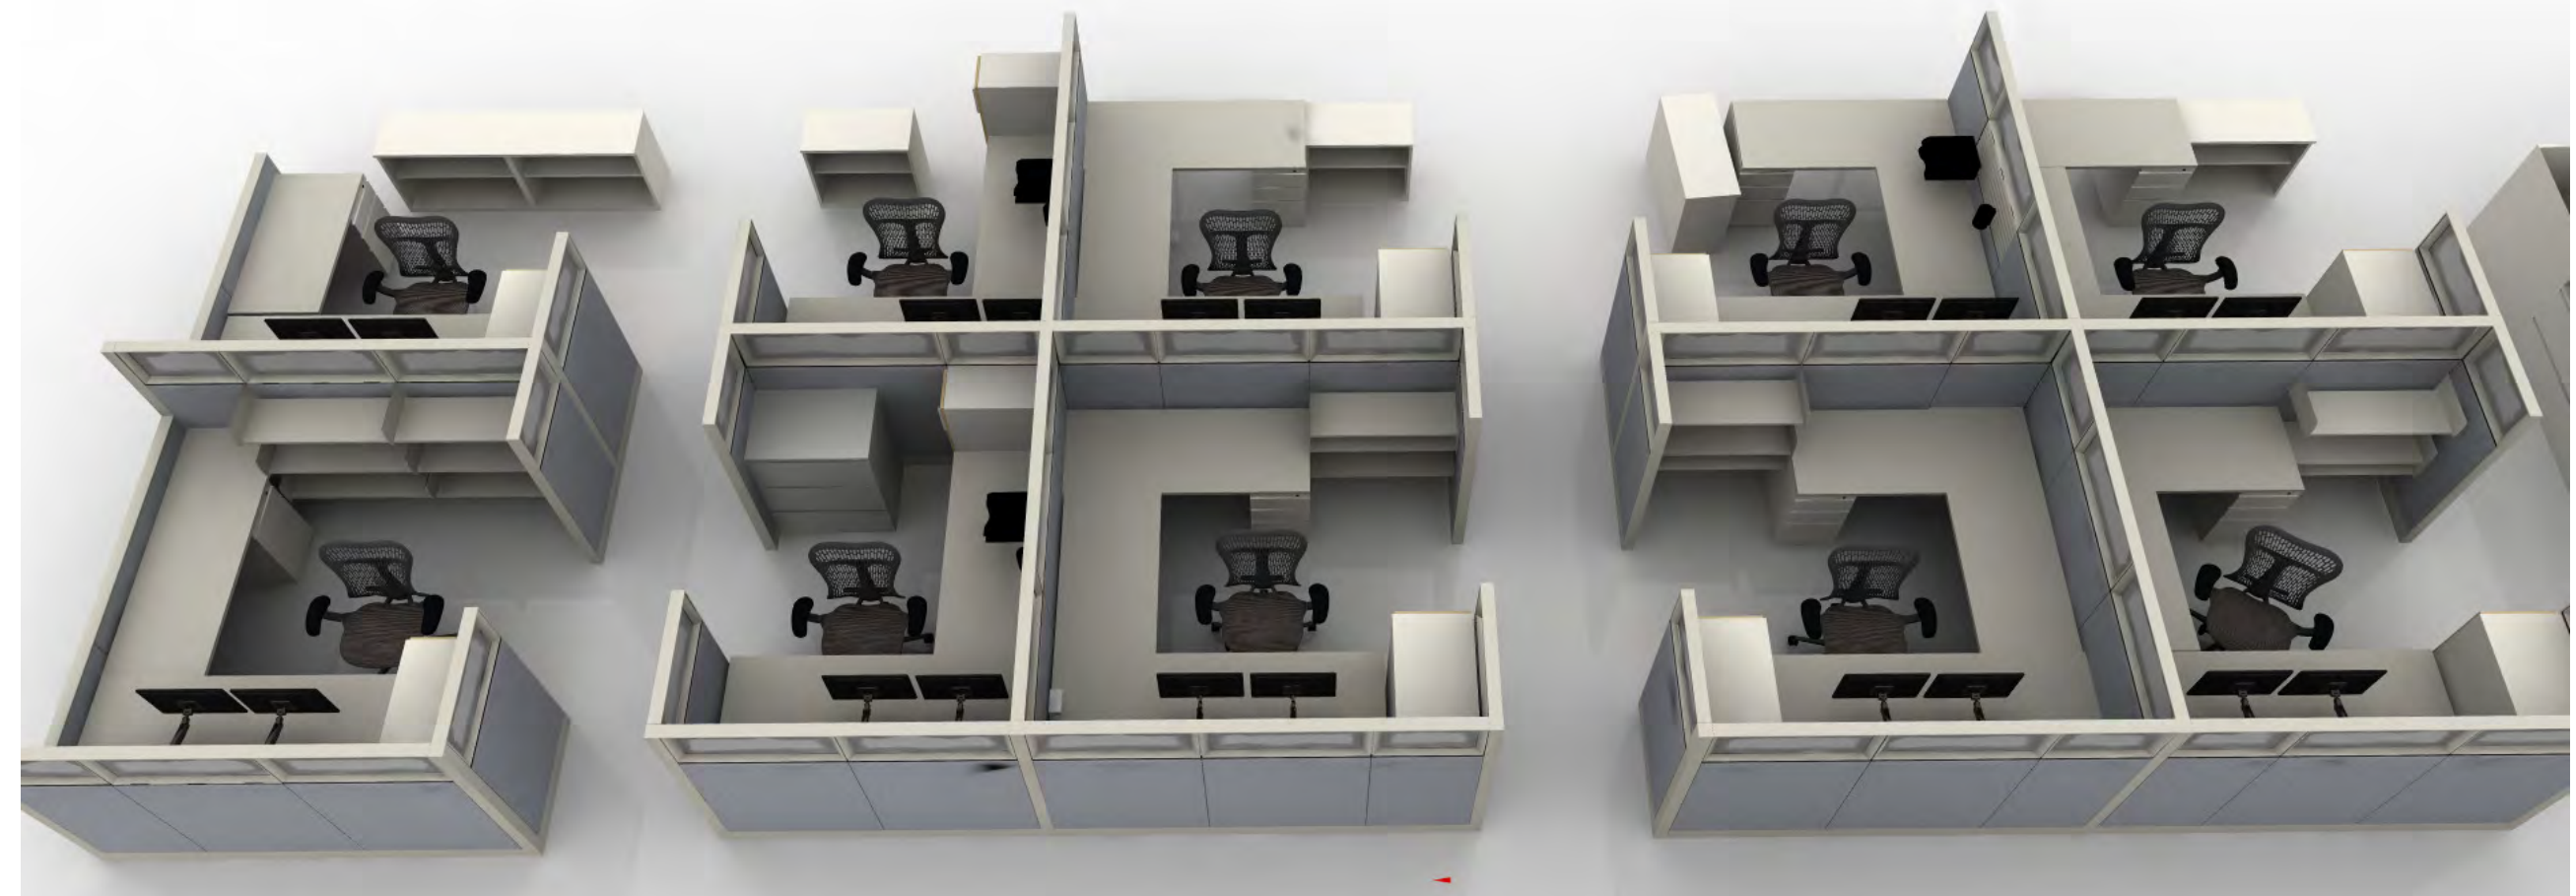


LEGEND


- A. 18W x 30D x 49H Pull out Storage Tower with Shelves
Laminate: 91 White case, Clear on Ash Front
Pull: Warm Stone
- B. L-Shape Height Adjustable table, 76W x 30W with 42W x 24D Return
Laminate: Warm Stone
Paint: White
- C. Box/Box/File pedestal, 15W x 24D
*C1 same, 18D
Paint: 91 White
- D. File/File pedestal, 15W x 18D
Paint: 91 White
- E. 3-Drawer Lateral file, 36W
Paint: 91 White
- F. 2-Drawer Lateral file, 36W
- G. Panel hung open shelves, 15D, 36W
Paint: Warm Stone
- H. 24D Panel-Hung surface
*H1 same, 18D
Laminate: Warm Stone
- I. 24D Free-standing surface
Laminate: Warm Stone
- K. Height Adjustable Table, 76W x 29W
Laminate: Warm Stone
Paint: White
- L. Slat Wall Accessories, Warm Stone
- M. Box/File Mobile Pedestal w/cushion
Paint: 91 White
Fabric: Boundary, Grey
- All Panels 50H fabric w/14H Powder Glass stack
Fabric: Broadcloth II Mineral
Trim: Warm Stone
Supports: Warm Stone



A. SLIDE OUT PERSONAL STORAGE

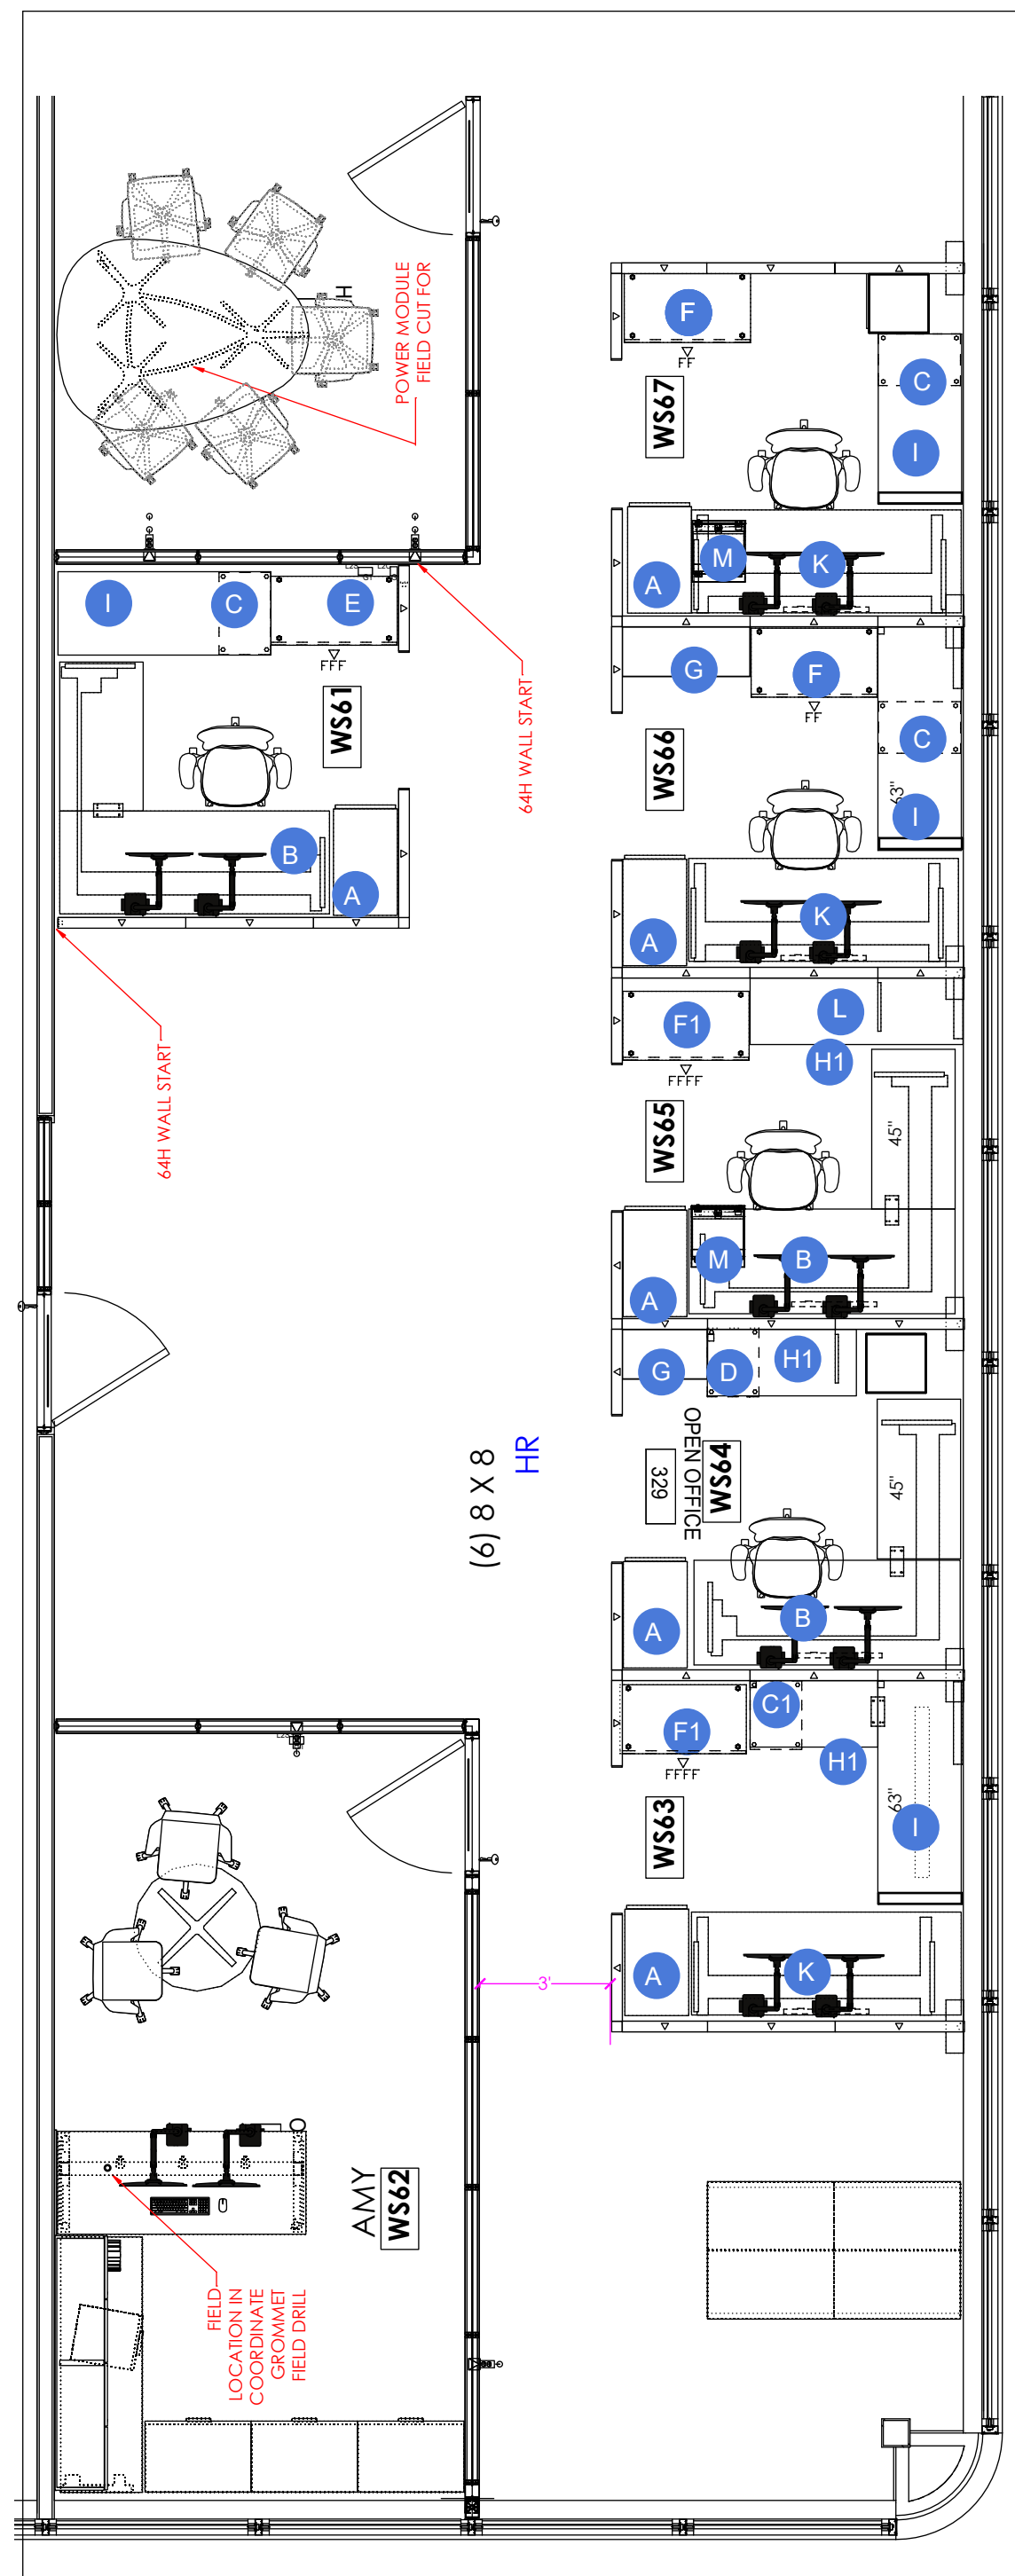

1 PLAN
SCALE: 1/4"

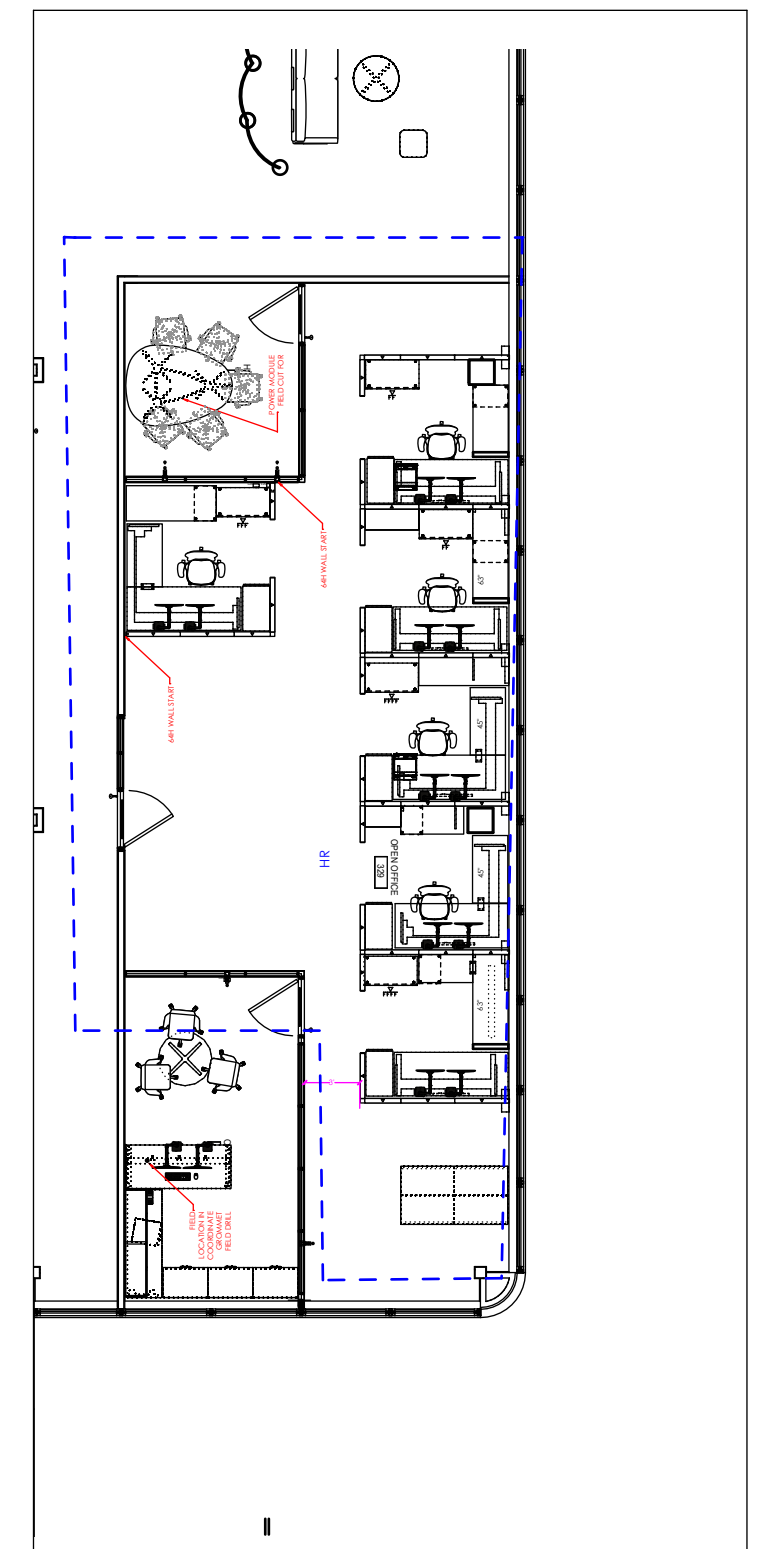

2 KEY PLAN
SCALE: NTS



LEGEND

A. 18W x 30D x 49H Pull out Storage Tower with Shelves
Laminate: 91 White case, Clear on Ash front, Pull: Warm Stone

B. L-Shape Height Adjustable table, 76W x 30W with 42W x 24D Return
Laminate: Warm Stone
Paint: White

C. Box/Box/File pedestal, 15W x 20D
C-1 same, 24D
Paint: 91 White

D. File/File pedestal, 30W x 17D
Paint: 91 White

E. 3-Drawer Lateral file, 36W
E1 Same, 30W
Paint: 91 White

G. Panel hung open shelves, 15D, 36W
Paint: Warm Stone

H. 20D and 24D Panel-Hung surface
Laminate: Warm Stone

I. 24D Free-standing surface
Laminate: Warm Stone

J. 3-high bookcase, 30W
Paint: 91 White

K. Height Adjustable Table, 76W x 29W
Laminate: Warm Stone
Paint: White


L. Slat Wall Accessories, Warm Stone

M. Box/File Mobile Pedestal w/cushion:
Paint: 91 White
Fabric: Boundary, Grey


All Panels 50H fabric w/14H Powder Glass stack
Fabric: Broadcloth II Mineral
Trim: Warm Stone
Supports: Warm Stone



A. SLIDE OUT PERSONAL STORAGE

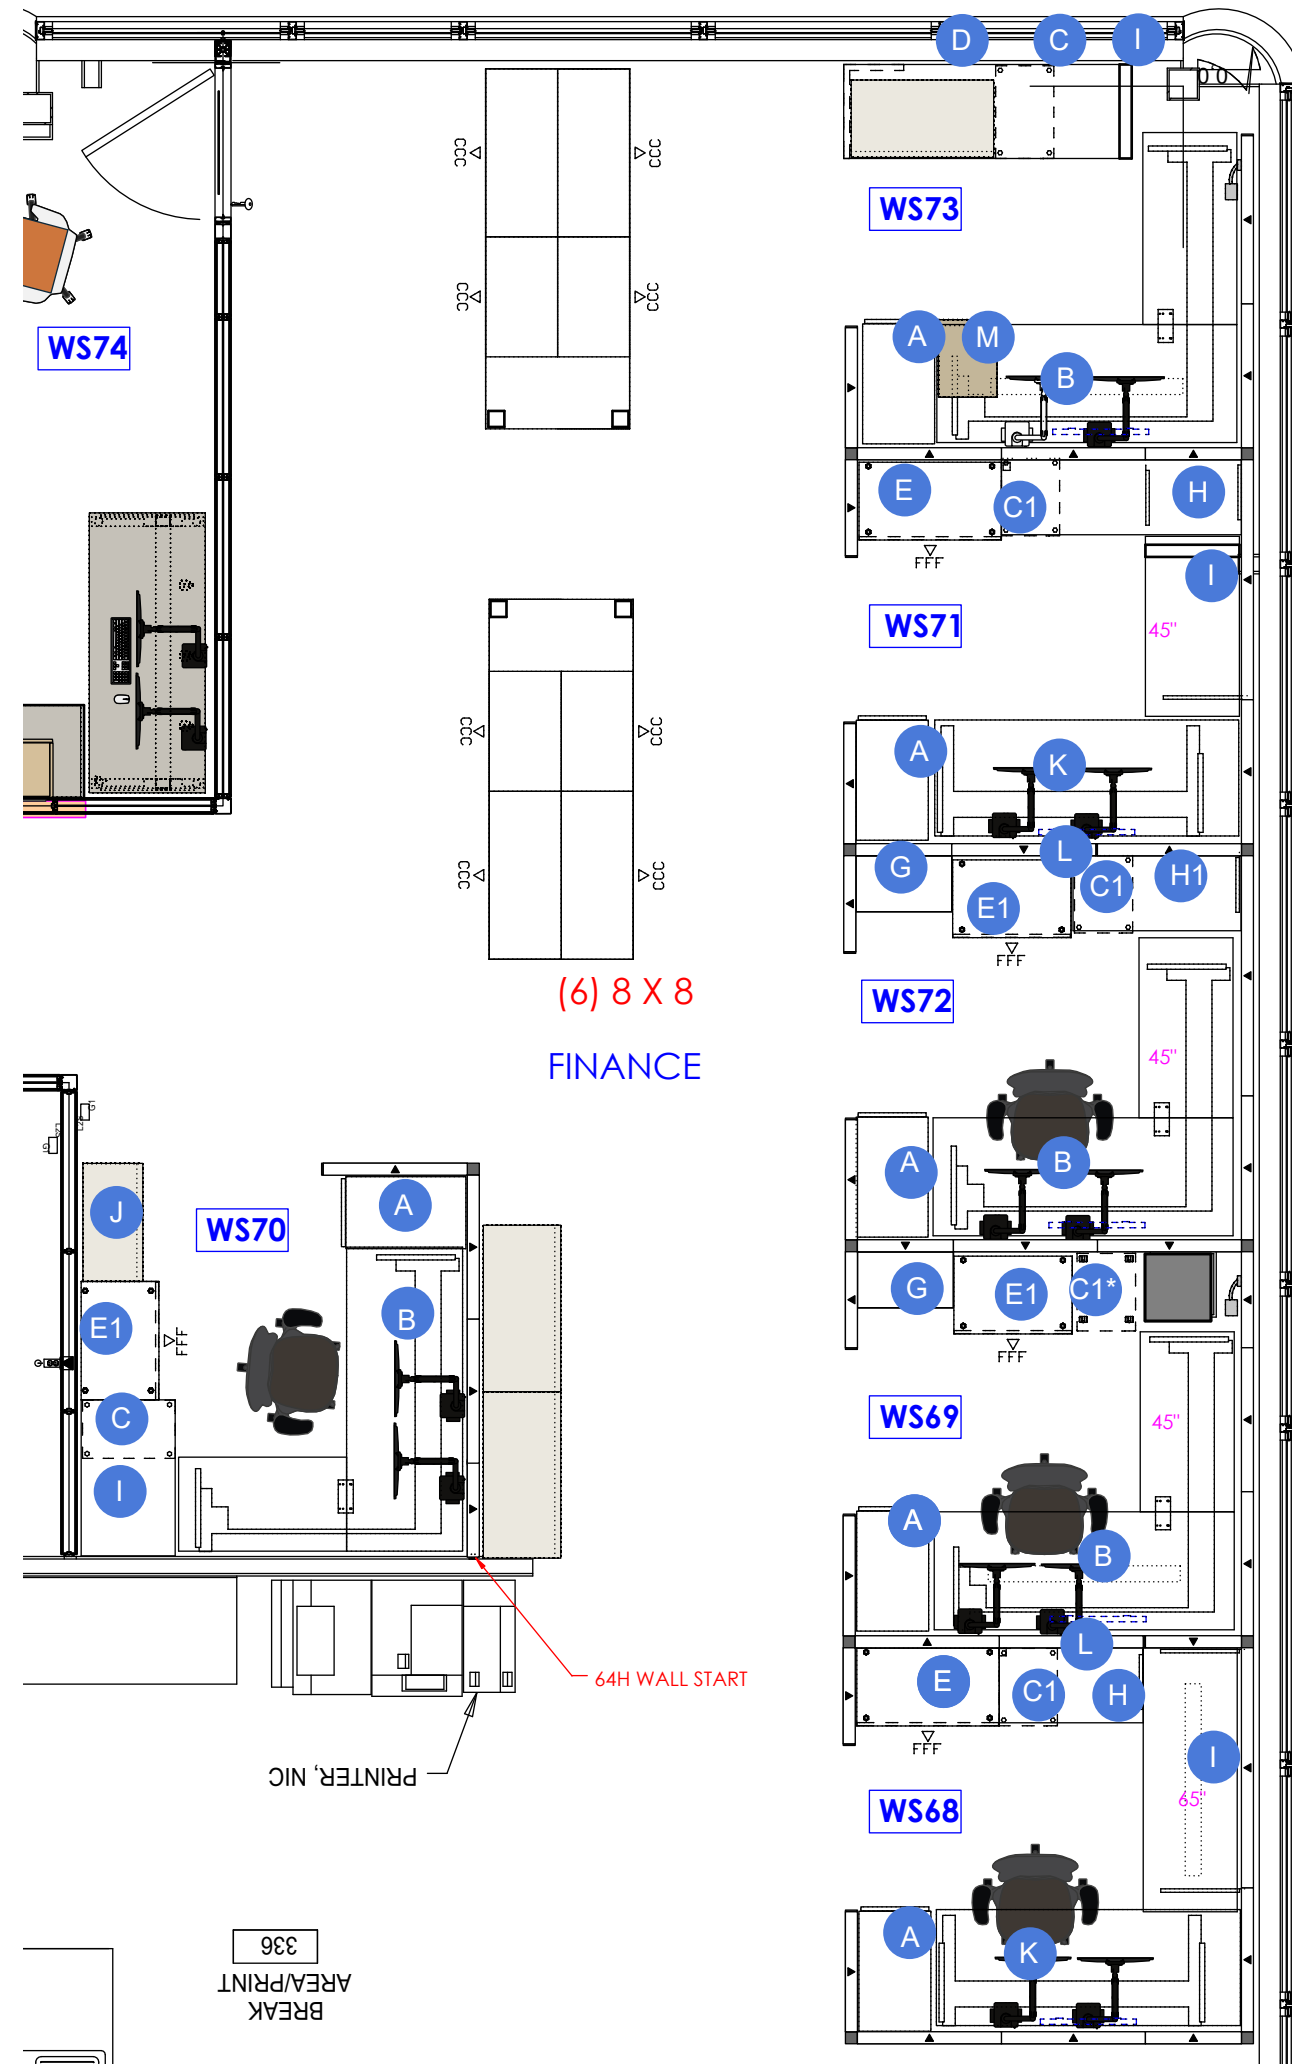

1 PLAN
SCALE: 1/4"

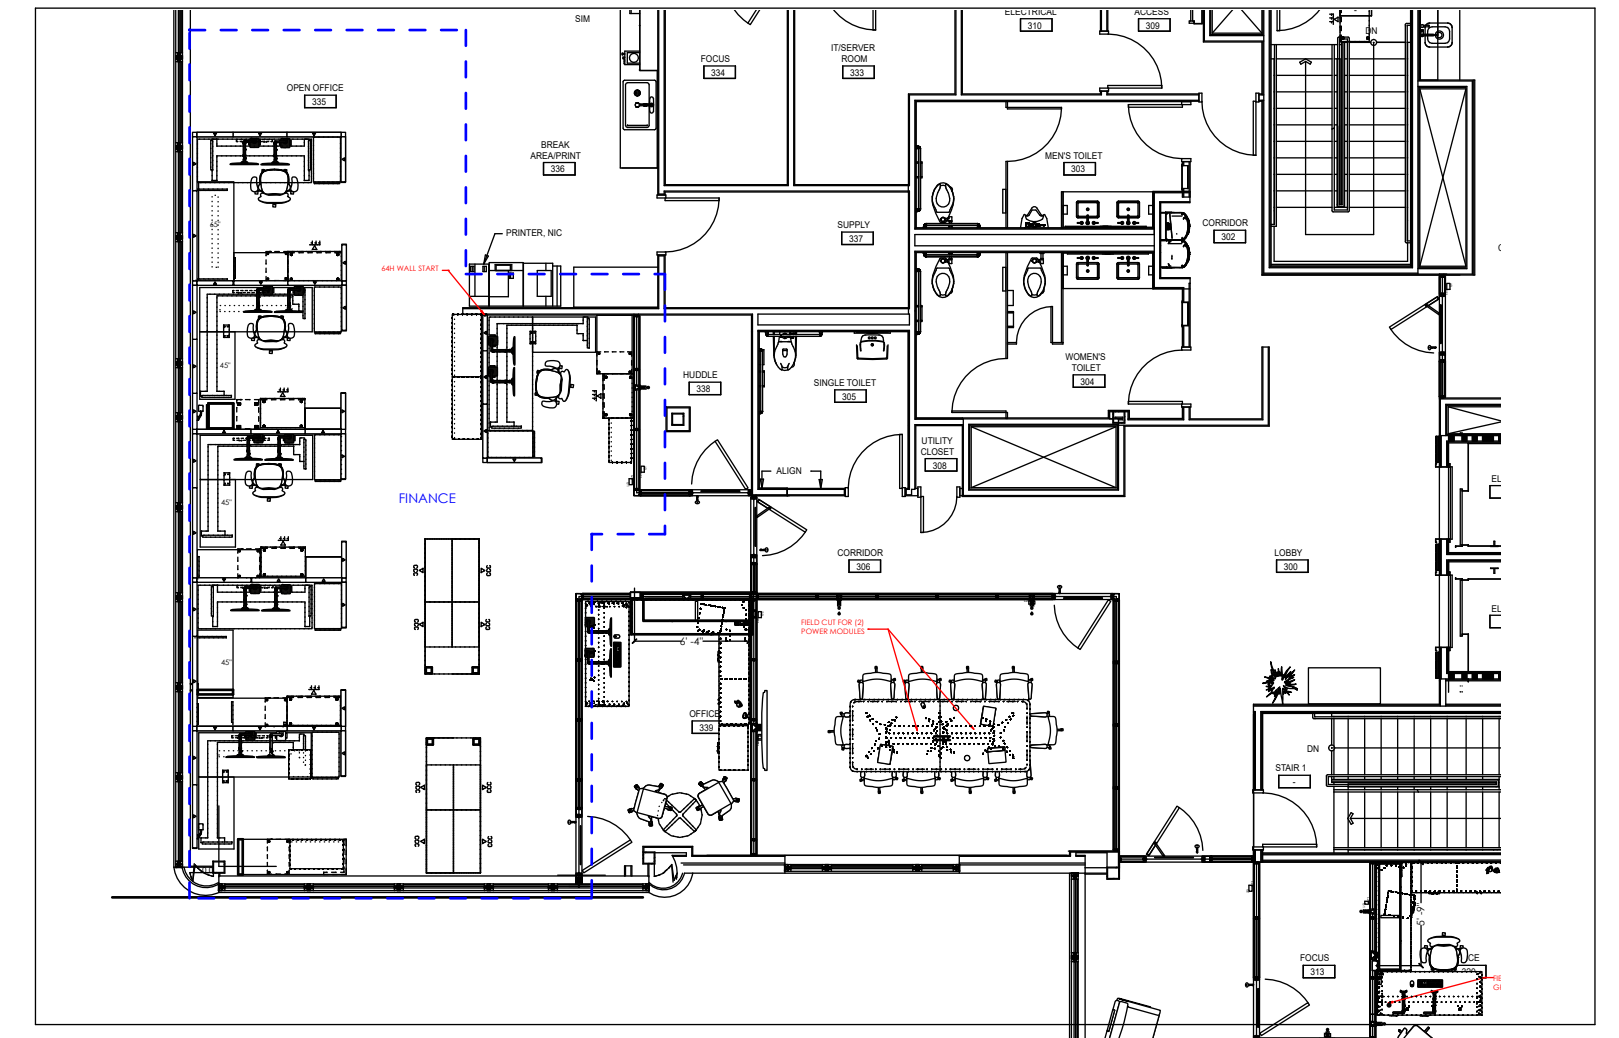

2 KEY PLAN
SCALE: NTS





1 RENDERING

SCALE: NTS

LEGEND

A. 30D x 72W Height Adjustable Desk with modesty panel, monitor arms, convenience outlets, power strip and cable management
Laminate: Warm Stone
Paint: White

B. 24D x 72W Fixed height surface.
Laminate: Warm Stone
Paint: White


C. 72W hinged door overhead shelf with tack board
Laminate: Clear on Ash
Fabric: Daydream Juniper

D. Box/File mobile pedestal
Laminate: Clear on Ash
Pull: Warm Stone

E. 30W 2-drawer lateral and 30W 2-door cabinet with 20D x 60W common top
Laminate: Warm Stone top, Clear on Ash storage
Pull: Warm Stone

2 PLAN VIEW


SCALE: NTS

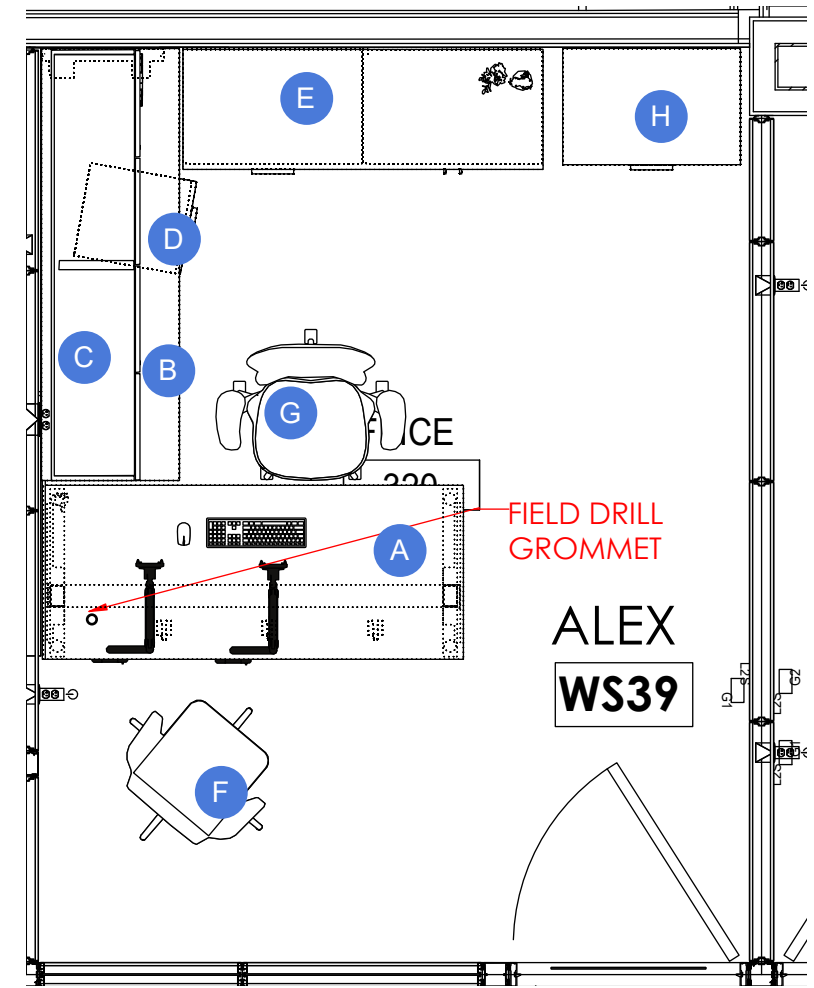

F. Guest Chair
Fabric: Momentum Centric, Annatto
Shell: White
Base: Polished Aluminum

G. Task Chair
Chair 2

H. 36W 4-drawer lateral file
Paint: 91 White

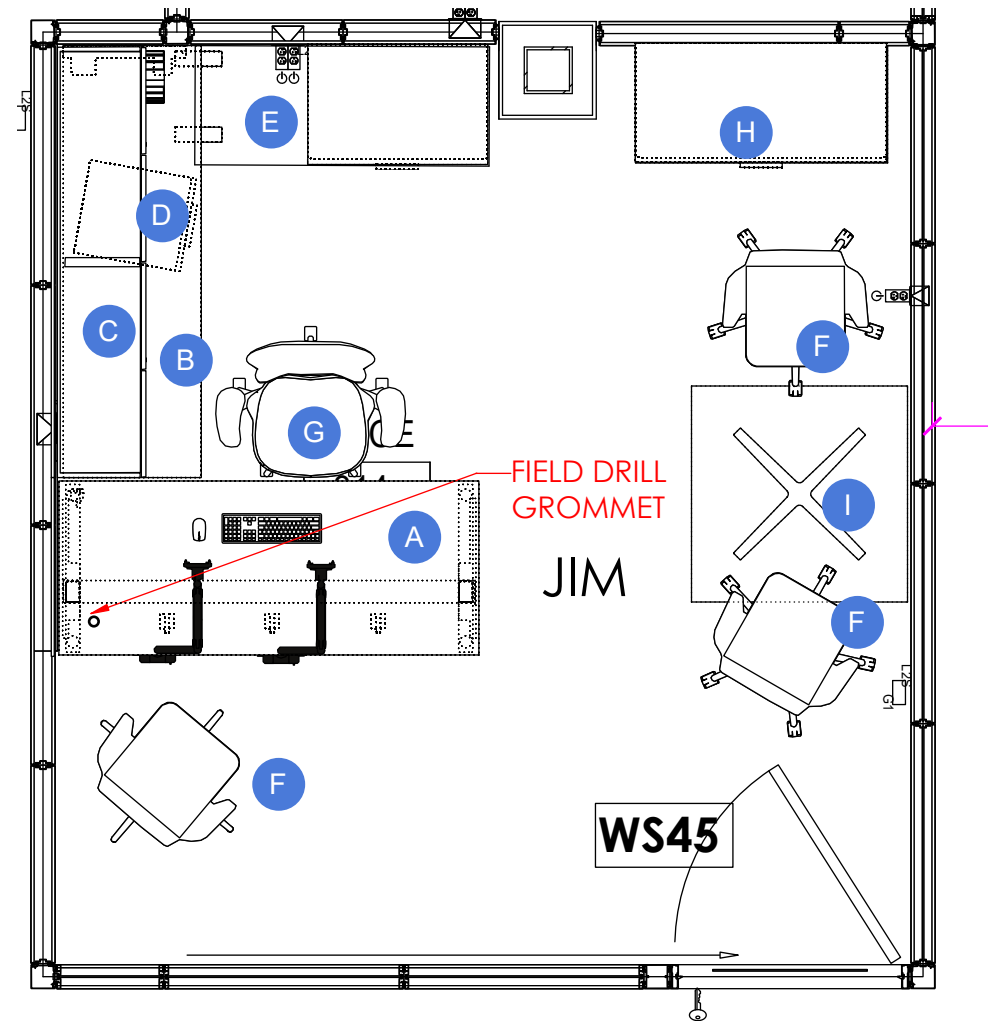

1 RENDERING

SCALE: NTS

LEGEND

A. 30D x 72W Height Adjustable Desk with modesty panel, monitor arms, convenience outlets, power strip and cable management
Laminate: Warm Stone
Paint: White

B. 24D x 72W Fixed height surface.
Laminate: Warm Stone
Paint: White

C. 72W hinged door overhead shelf with tack board
Laminate: Clear on Ash
Fabric: Daydream Juniper

D. Box/File mobile pedestal
Laminate: Clear on Ash
Pull: Warm Stone

E. 36W 2-drawer lateral under 24d x 54W surface
Laminate: Warm Stone top, Clear on Ash storage
Pull: Warm Stone

F. Guest Chair
Fabric: Momentum Centric, Annatto
Shell: White
Base: Polished Aluminum

G. Task Chair
Chair 2

H. 42W 3-drawer lateral file with open shelves above
Laminate: Clear on Ash
Pull: Warm Stone

I. 36SQ table
Laminate: Warm Stone
Paint: White

2 PLAN VIEW

SCALE: NTS



1 RENDERING

SCALE: NTS

LEGEND

A. 30D x 72W Height Adjustable Desk with modesty panel, monitor arms, convenience outlets, power strip and cable management
Laminate: Warm Stone
Paint: White

B. 30D x 90W Fixed height surface.
Laminate: Warm Stone
Paint: White


C. 72W hinged door overhead shelf with tack board
Laminate: Clear on Ash
Fabric: Daydream Juniper

D. Box/File mobile pedestal
Laminate: Clear on Ash
Pull: Warm Stone

E. 42W 2-drawer lateral
Paint: 91 White
Pull" Warm Stone

F. Guest Chair
Fabric: Momentum Centric, Annatto
Shell: White
Base: Polished Aluminum

G. Task Chair
Existing

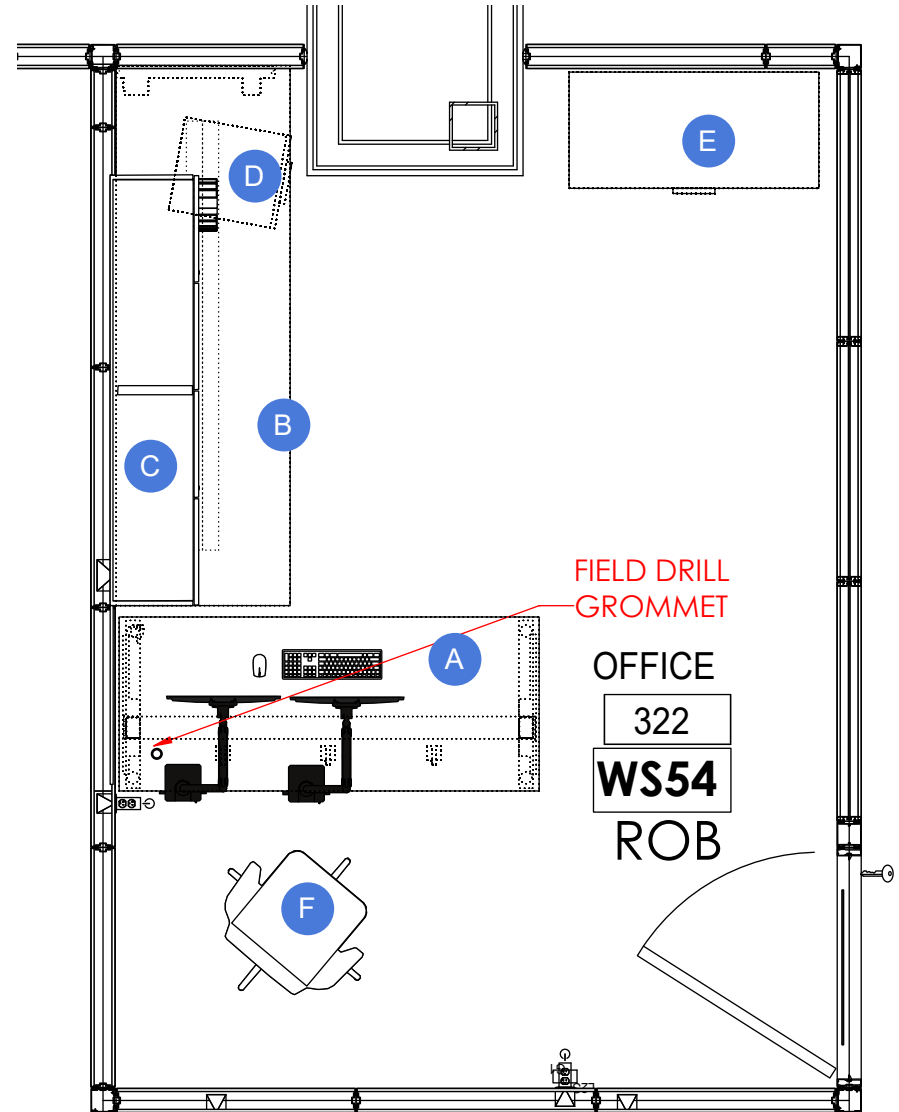

2 PLAN VIEW

SCALE: NTS



1 RENDERING

SCALE: NTS

LEGEND

A. 30D x 72W Height Adjustable Desk with modesty panel, monitor arms, convenience outlets, power strip and cable management
Laminate: Warm Stone
Paint: White

B. 24D x 84W Fixed height surface.
Laminate: Warm Stone
Paint: White

C. 72W hinged door overhead shelf with tack board
Laminate: Clear on Ash
Fabric: Daydream Juniper

D. Box/File mobile pedestal
Laminate: Clear on Ash
Pull: Warm Stone


E. 30W 2-drawer lateral and 30W 2-door cabinet with 20D x 60W common top
Laminate: Warm Stone top, Clear on Ash storage
Pull: Warm Stone

F. Guest Chair
Fabric: Momentum Centric, Annatto
Shell: White
Base: Polished Aluminum

G. Task Chair
Existing


H. 30Diameter table
Laminate: Warm Stone
Paint: White

I. 30W 4-drawer lateral file
Paint: 91 White
Pull: Warm Stone

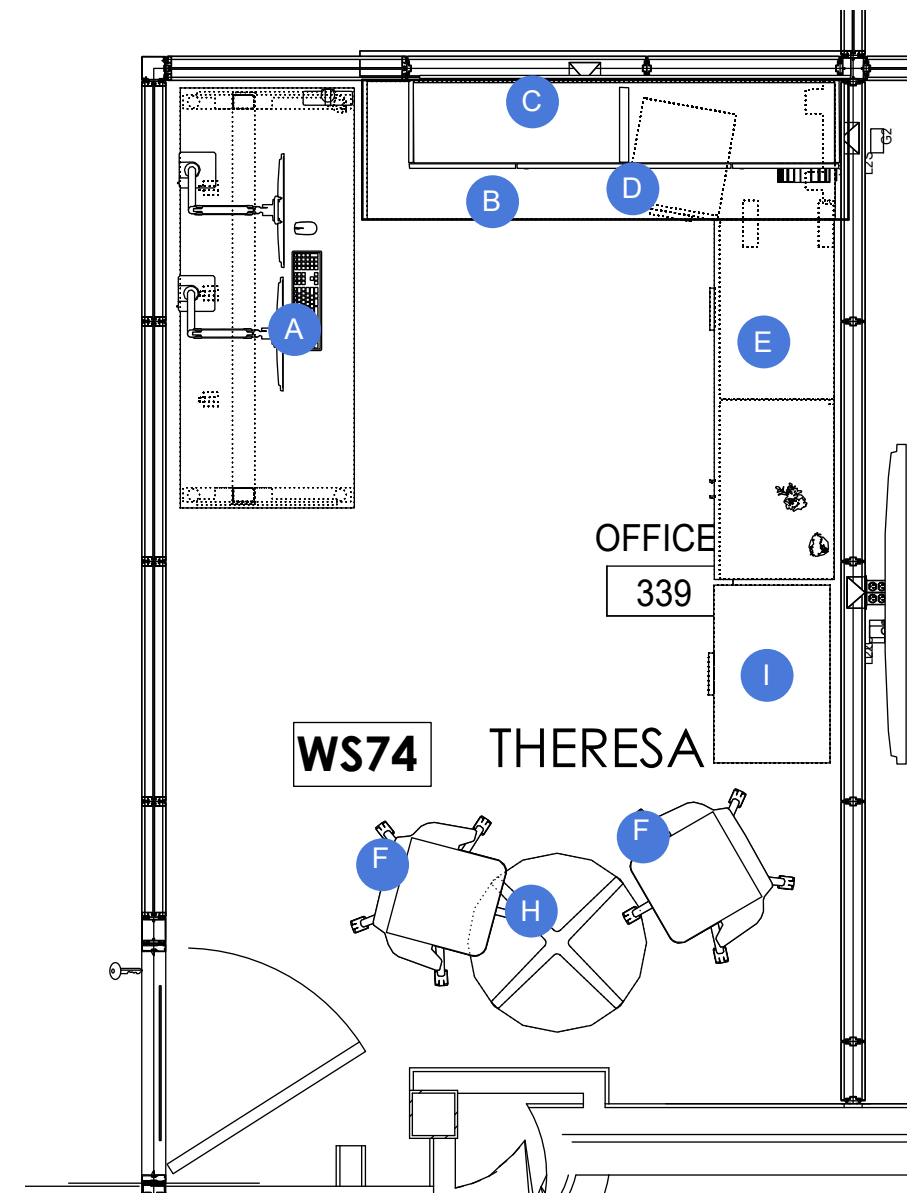

2 PLAN VIEW

SCALE: NTS

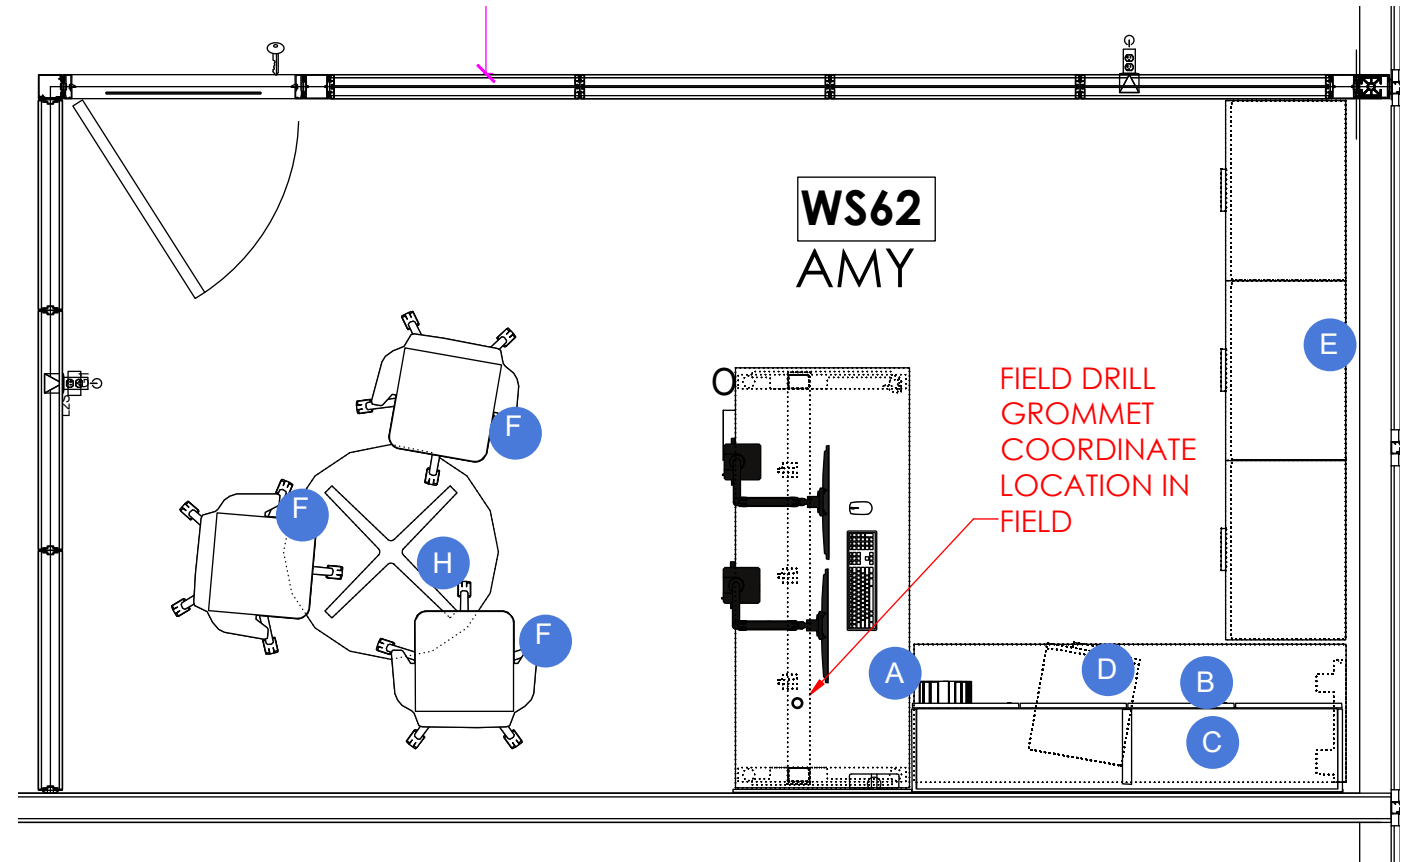

1 RENDERING

SCALE: NTS

LEGEND

A. 30D x 72W Height Adjustable Desk with modesty panel, monitor arms, convenience outlets, power strip and cable management
Laminate: Warm Stone
Paint: White

B. 24D x 72W Fixed height surface.
Laminate: Warm Stone
Paint: White

C. 72W hinged door overhead shelf with tack board
Laminate: Clear on Ash
Fabric: Daydream Juniper

D. Box/File mobile pedestal
Laminate: Clear on Ash
Pull: Warm Stone

E. (3) 30W 2-drawer lateral with 20D x 90W common top
Laminate: Warm Stone top, Clear on Ash storage
Pull: Warm Stone

F. Guest Chair
Fabric: Momentum Centric, Annatto
Shell: White
Base: Polished Aluminum

G. Task Chair
Existing

H. 36Diameter table
Laminate: Warm Stone
Paint: White

2 PLAN VIEW

SCALE: NTS

LEGEND

A. Guitar Pick table, 60D x 60W, seated height with power/USBC and cable management
Laminate: Clear on Ash
Base: Folkstone

B. Conference Chair
Meah: Storm
Base: Frame and Arm: Asphalt

C. Teardrop table, 54D x 72W, seated height with power/USBC and cable management
Laminate: Clear on Ash
Base: Folkstone

D. Conference Stool
Meah: Storm
Base: Frame and Arm: Asphalt

E. Teardrop table, 54D x 72W, standing height with power/USBC and cable management
Laminate: Clear on Ash
Base: Folkstone



Huddle, Guitar Pick Seated height



Huddle, Teardrop, standing height



Huddle, Teardrop, seated height



2 KEY PLAN
SCALE: NTS

LEGEND

A. 3 Seat Sofa
Fabric: Canter Brazen
Leg: Platinum Metallic

B. Lounge Chair
Fabric: Momentum Calypso Island
Leg: Platinum Metallic

C. Ottoman
Fabric: Centric Annatto

D. 30D Coffee Table
Laminate: Acorn
Base: Platinum Metallic

E. 16D Occasional Table
Laminate: Acorn
Base: Platinum Metallic

F. 64H x 10"W Flexible Acoustical panels
Fabric: Moss



LOUNGE A



LOUNGE B



WAITING

2 KEY PLAN
SCALE: NTS

