



Creative Office Resources

CUMBERLAND COUNTY NORTHPORT OFFICES

BUILDING RENOVATIONS
FURNITURE PLAN

27 NORTHPORT
PORTLAND, ME

CLIENT APPROVAL

DATE:
SIGNATURE:

REVISIONS

REV	DATE	REVISION DESCRIPTION

CONTACT INFORMATION

DESIGNER: M. CONNORS

ACCOUNT
EXECUTIVE: P. CHATPUT

PROJECT
MANAGER:

DRAWING

PROJECT#: 196020

PHASE: DOCUMENTATION



FLOOR: FL02

ISSUED
DATE: 11.26.24

SCALE: AS NOTED


VIEW: COMPONENT

F2

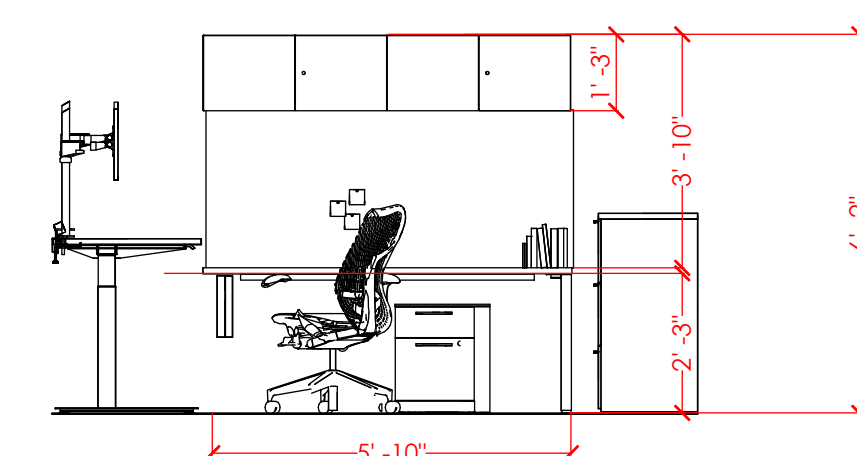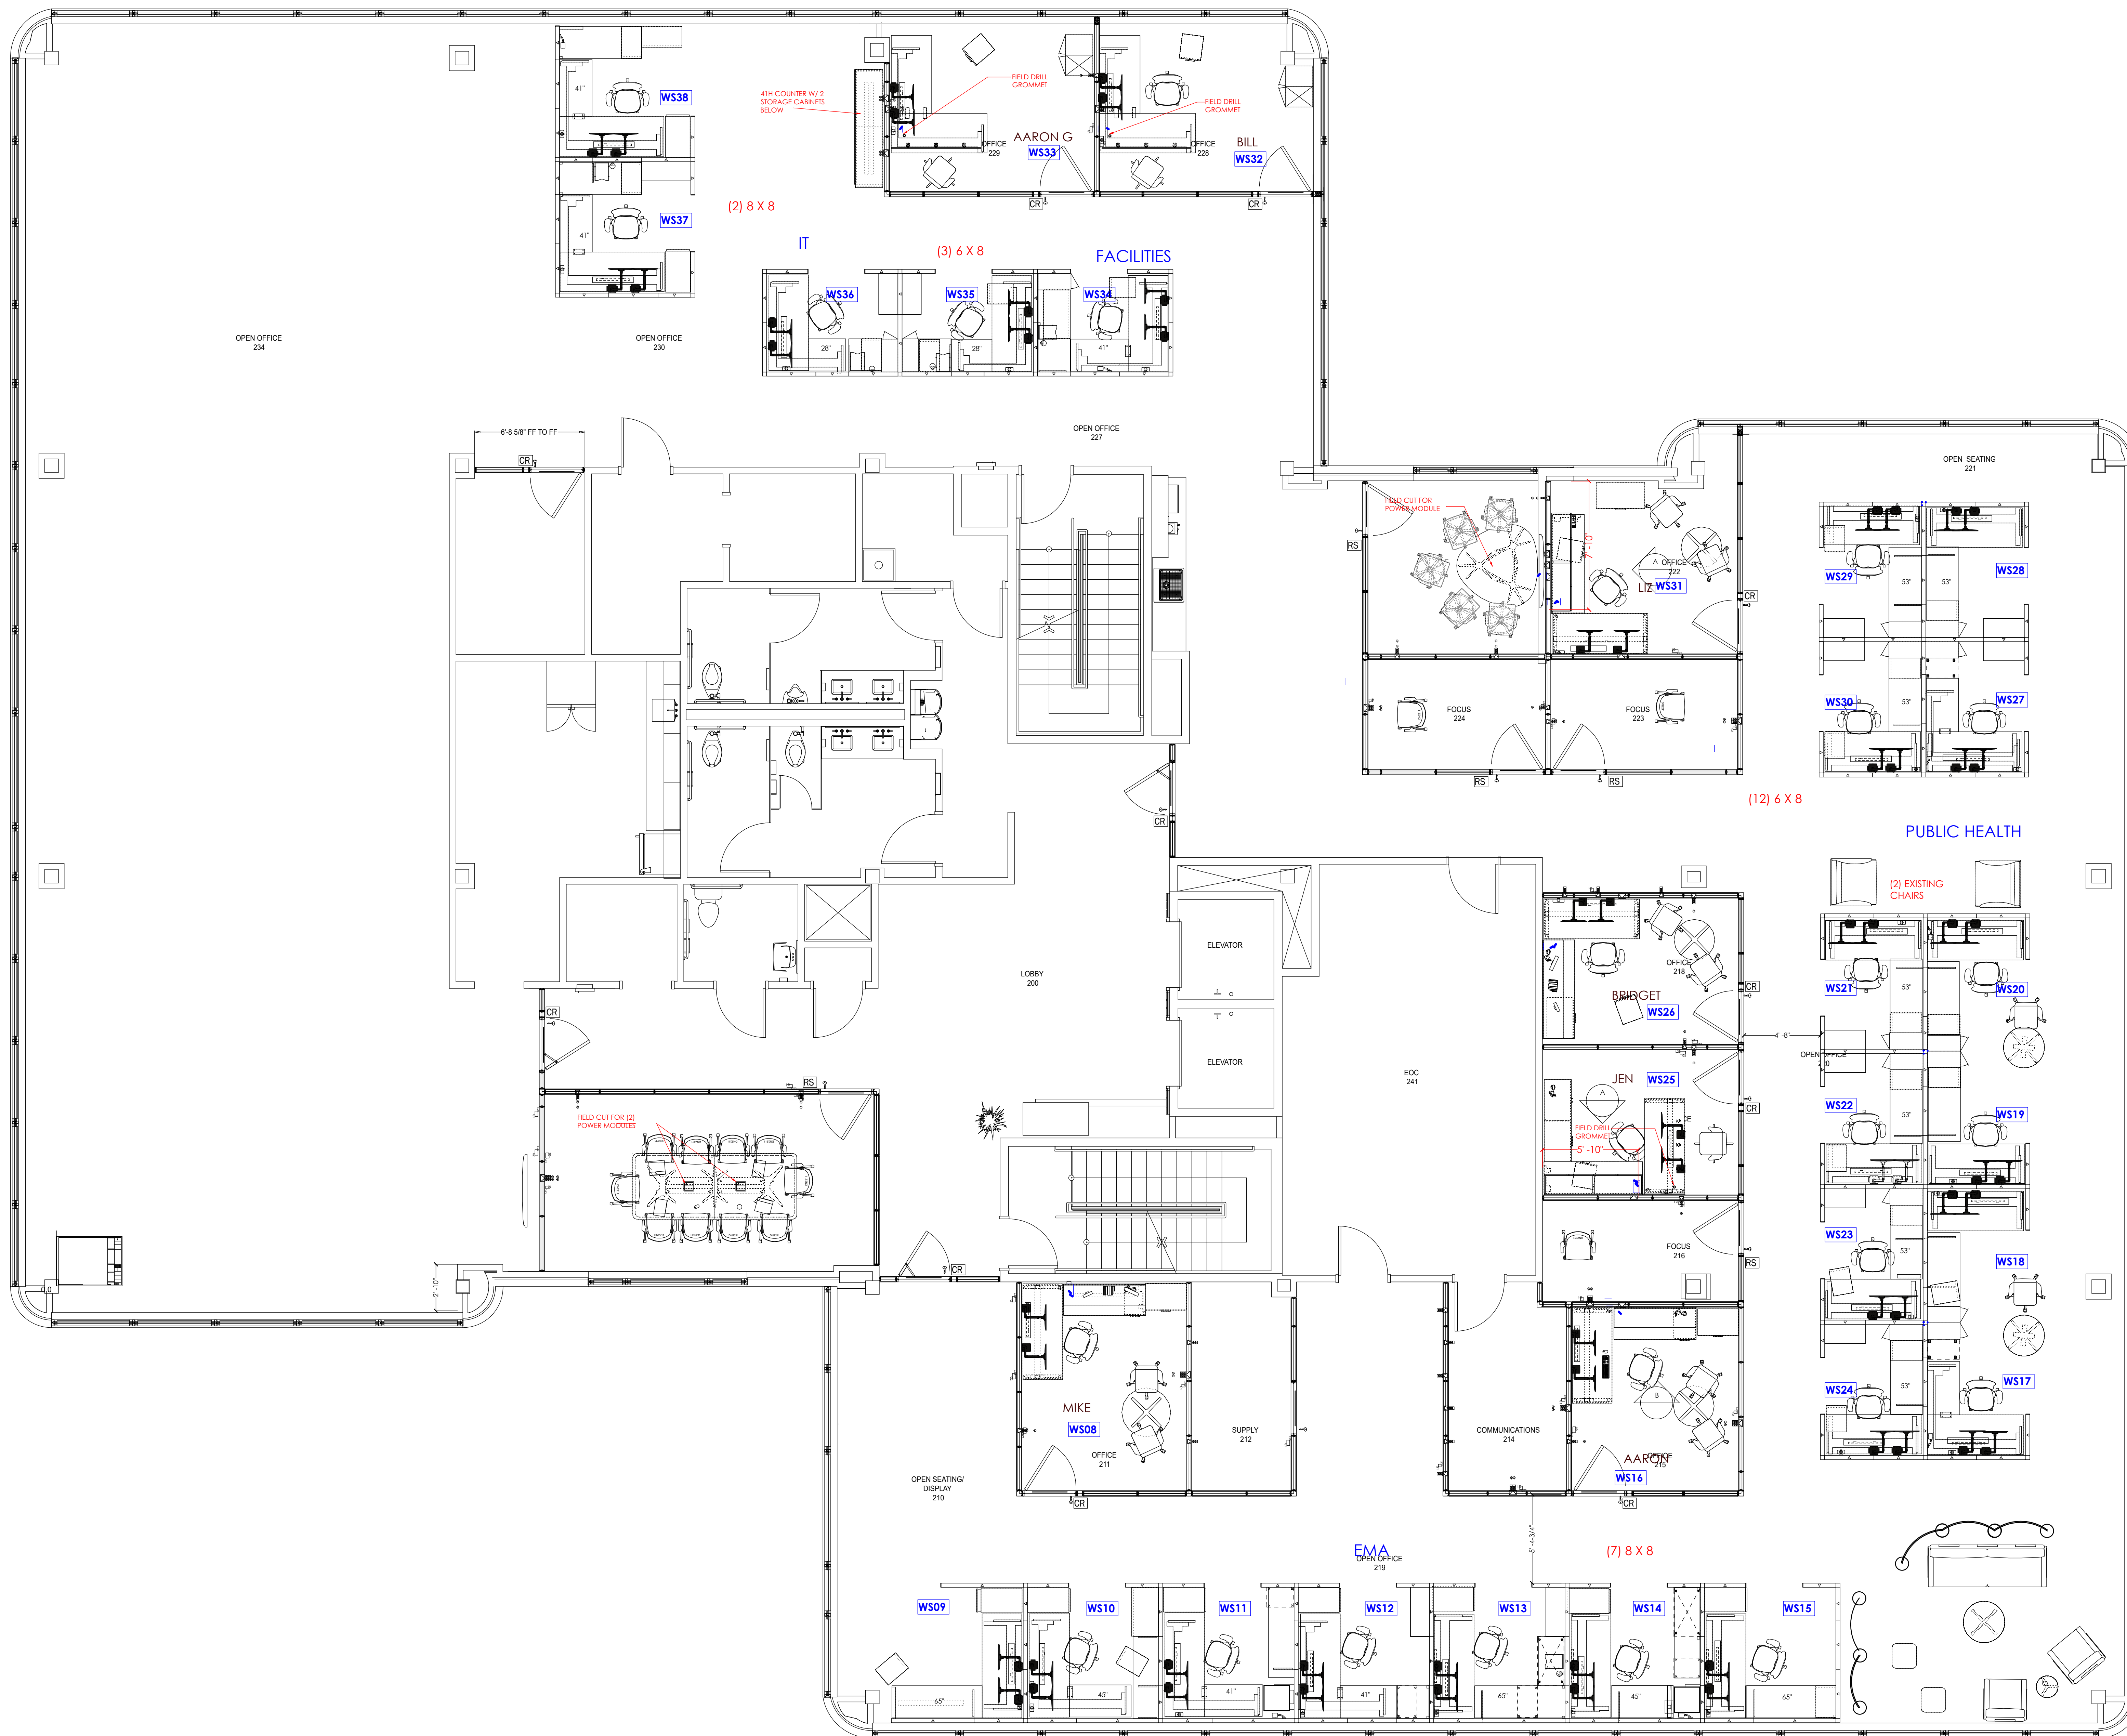

Elevation A

TYPICAL OFFICE ELEVATION A, C, D

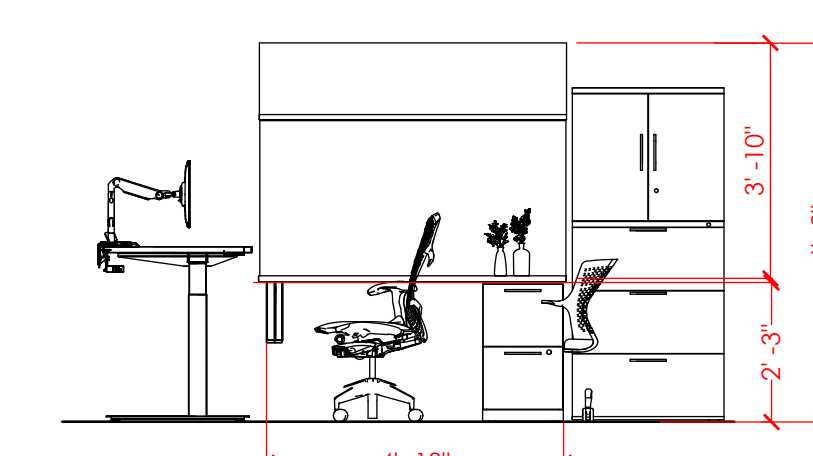

Elevation B

TYPICAL OFFICE ELEVATION B


LEGEND

- A. 16W x 30D x 49H Pull out Storage Tower with Shelves
Laminate: 91 White case, Clear on Ash front
Pull: Warm Stone
 - B. L-Shape Height Adjustable table, 76W x 30W with 42W x 24D Return
Laminate: Warm Stone
Paint: white
 - C. Box/Box/File pedestal, 15W x 24D
Paint: 91 White
 - D. File/File pedestal, 30W x 17D
Paint: 91 White
 - E. 3-Drawer Lateral file, 36W
Paint: 91 White
 - F. 2-High bookcase, 30W
Paint: 91 White
 - G. Panel hung open shelves, 15D, 36W
Paint: Warm Stone
 - H. 24D and 20D Panel-Hung surface
Laminate: Warm Stone
 - K. Height Adjustable Table, 76W x 30W
Laminate: Warm Stone
Paint: White
 - L. Slat Wall Accessories
 - M. Box/File Mobile Pedestal w/cushion
Paint: 91 White
Cushion: Boundary, Grey
- All Panels 50H fabric w/14H Powder Glass stack
Fabric: Broadcloth II Mineral
Trim: Warm Stone
Supports: Warm Stone




A. SLIDE OUT PERSONAL STORAGE

196020

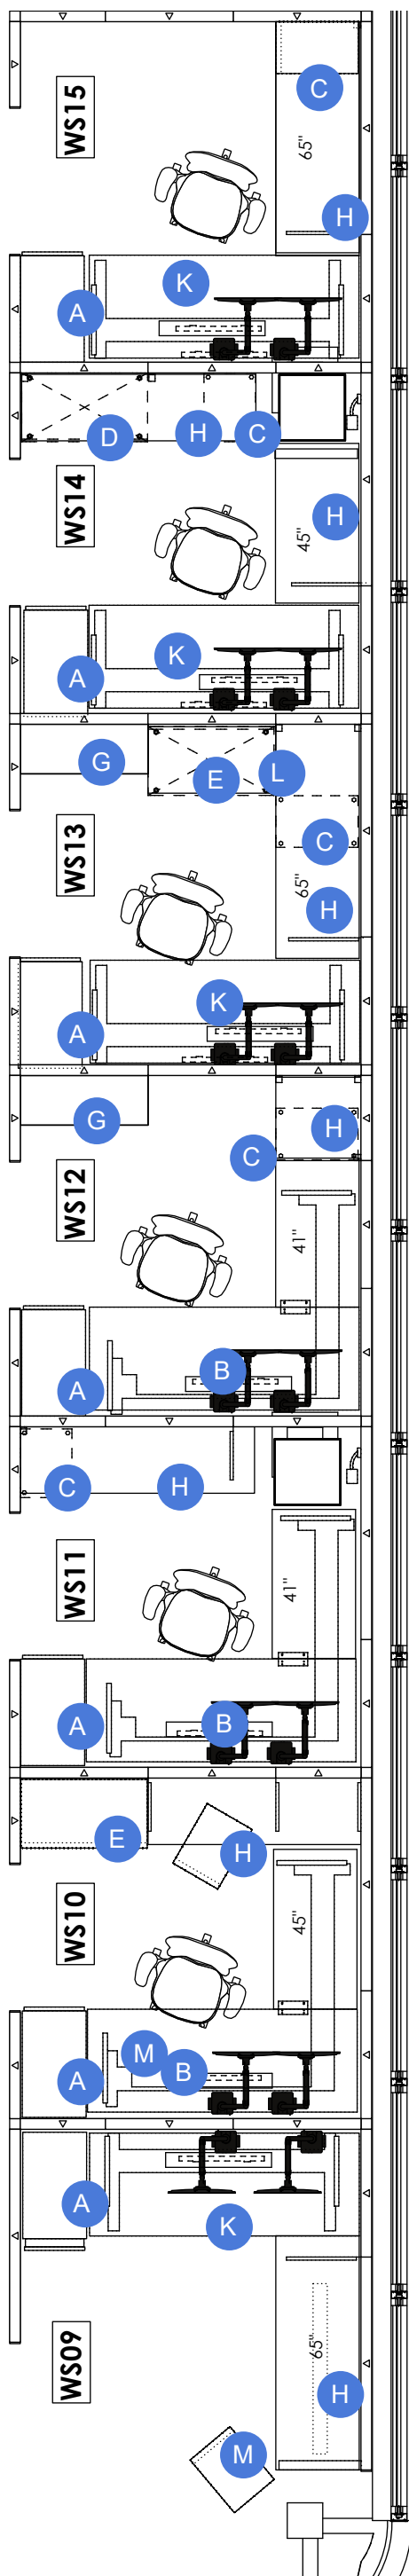

1 PLAN
SCALE: 1/4"

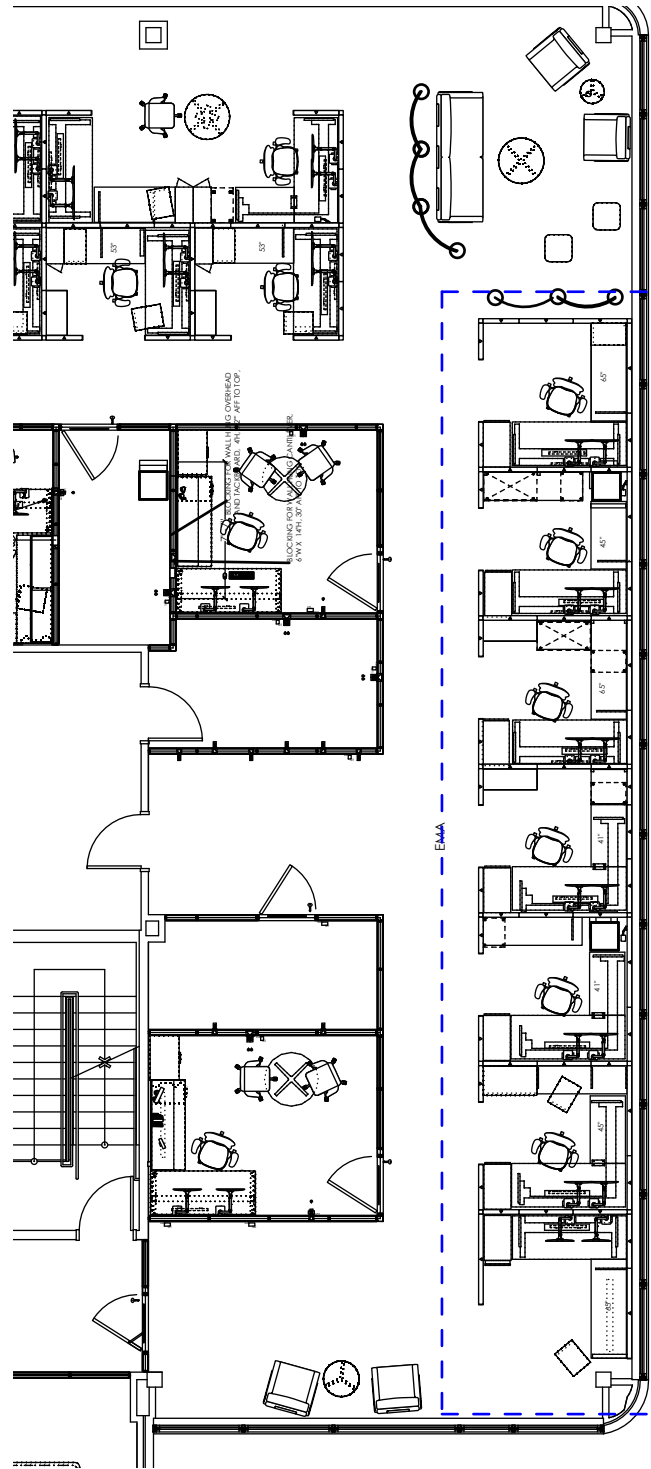

2 KEY PLAN
SCALE: NTS

LEGEND

A. 12W x 24D x 49H Hinged Storage Tower
Laminate: 91 White case, Clear on Ash front

B. L-Shape Height Adjustable table, 70W x 30W with
42W x 24D Return
Laminate: Warm Stone
Paint: White

C. Box/Box/File pedestal, 15W x 24D
Paint: 91 White

D. File/File pedestal, 30W x 17D
Paint: 91 White

E. 3-Drawer Lateral file, 36W
Paint: 91 White

F. 2-High bookcase, 30W

G. Panel hung open shelves, 15D, 36W
Paint: Warm Stone

H. 24D and 20D Panel-Hung surface
Laminate: Warm Stone

K. Height Adjustable Table, 70W x 30W
Laminate: Warm Stone
Paint: White

L. White Board

M. Box/File Mobile Pedestal w/cushion
Paint: 91 White
Cushion: Boundary, Grey

All Panels 50H fabric w/14H Powder Glass stack
Fabric: Broadcloth II Mineral
Trim: Warm Stone
Supports: Warm Stone




A. WARDROBE TOWER

(12) 6 X 8

PUBLIC HEALTH

(2) EXISTING
CHAIRS


1 PLAN
SCALE: 1/4"

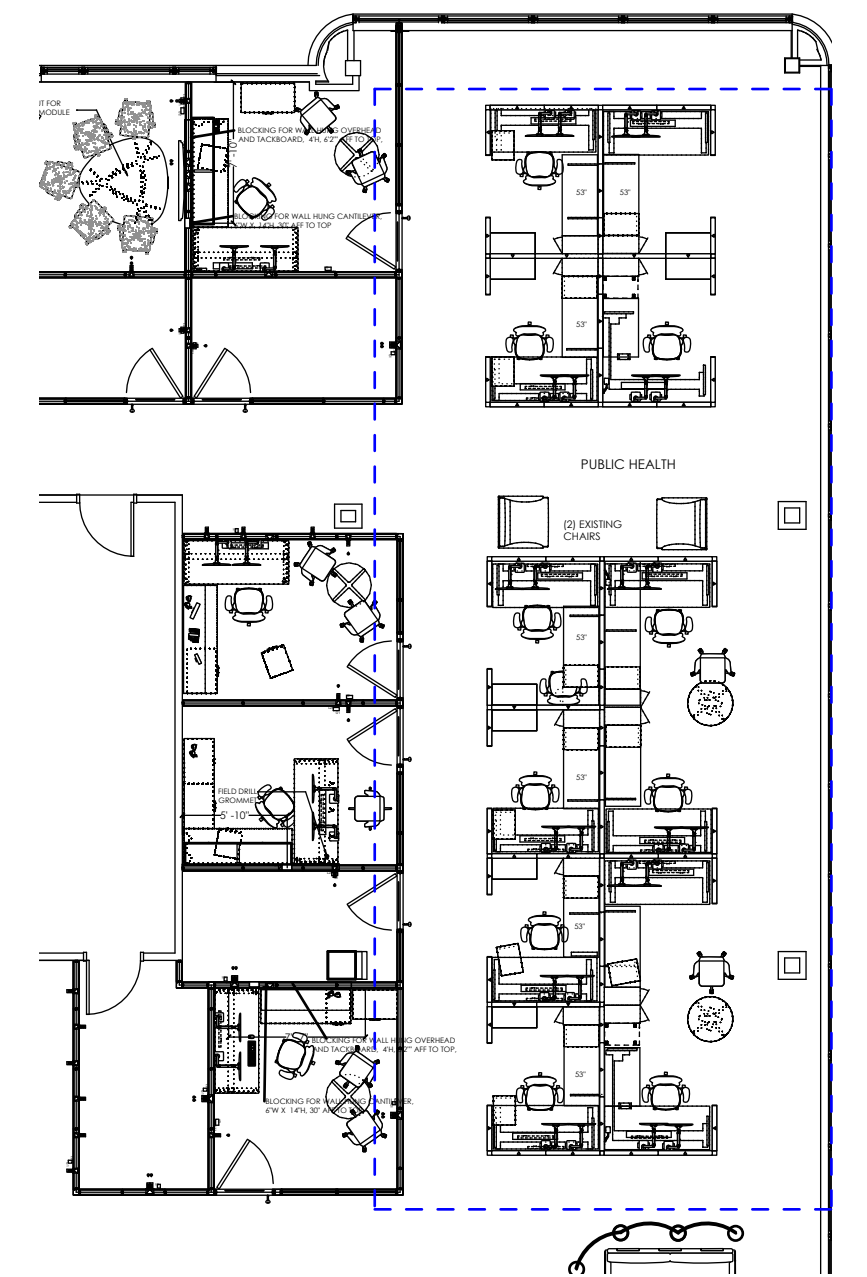

2 KEY PLAN
SCALE: NTS

LEGEND



- A. 12W x 24D x 49H Hinged Storage Tower
Laminate: 91 White case, Clear Ash front
Pull: Warm Stone
- A1. 15W x 30D Slide out Storage Tower
- B. L-Shape Height Adjustable table, 76W x 30W with
42W x 24D Return
*B1 same, 70W
Laminate: Warm Stone
Paint: White
- C. Box/Box/File pedestal, 15W x 24D
Paint: 91 White
- D. File/File pedestal, 30W x 17D
Paint: 91 White
- E. 3-Drawer Lateral file, 36W
Paint: 91 White
- G. Panel hung open shelves, 15D, 36W
Paint: Warm Stone
- H. 24D Panel-Hung surface
Laminate: Warm Stone
- K. Height Adjustable Table, 70W x 30W
Laminate: Warm Stone
Paint: White
- L. Slat wall with/organizing tools
Paint: Warm Stone
- M. Box/File Mobile Pedestal w/cushion
- All Panels 50H fabric w/14H Powder Glass stack
Fabric: Broadcloth II Mineral
Trim: Warm Stone
Supports: Warm Stone

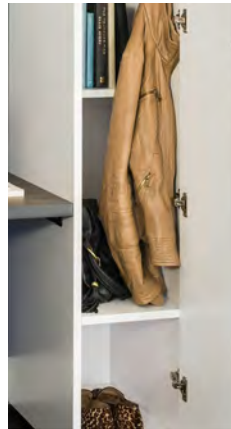



A1. WARDROBE TOWER




A. SLIDE OUT PERSONAL STORAGE

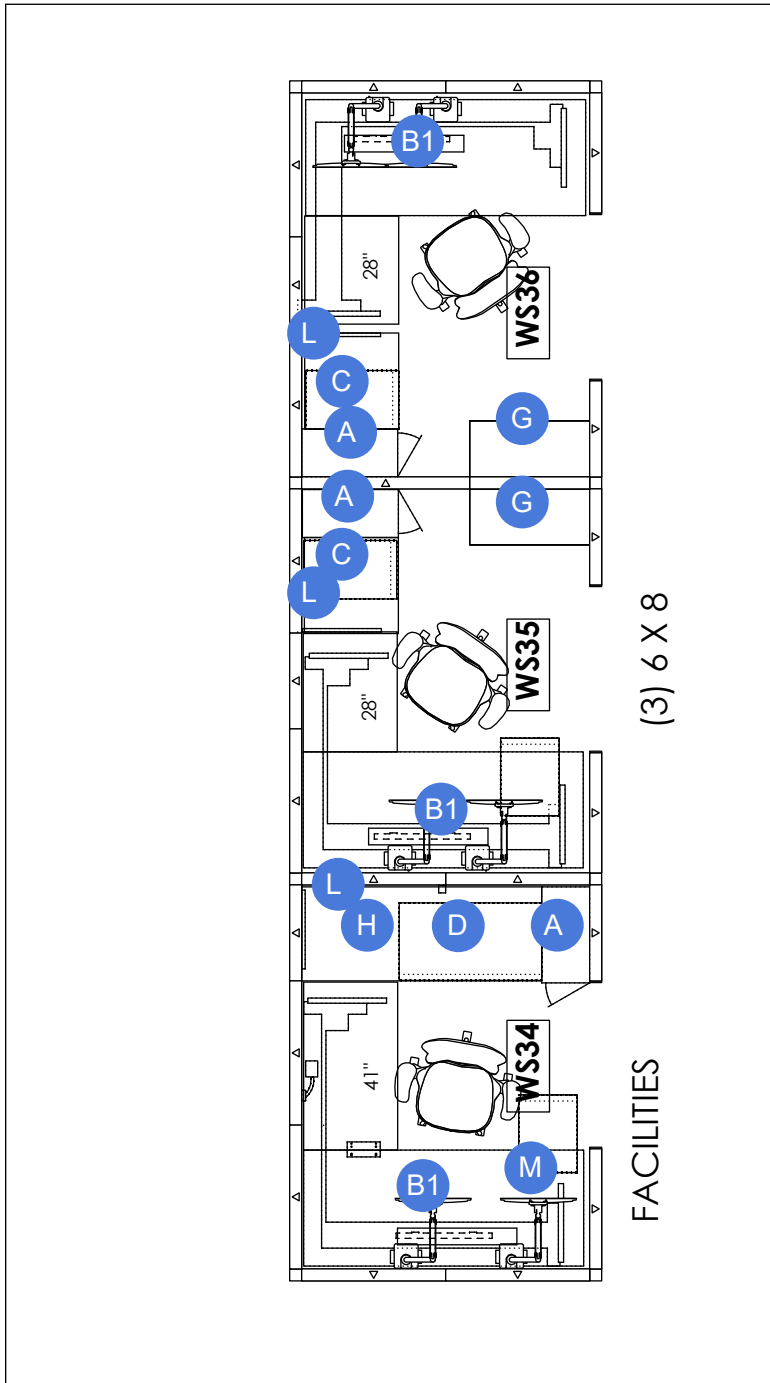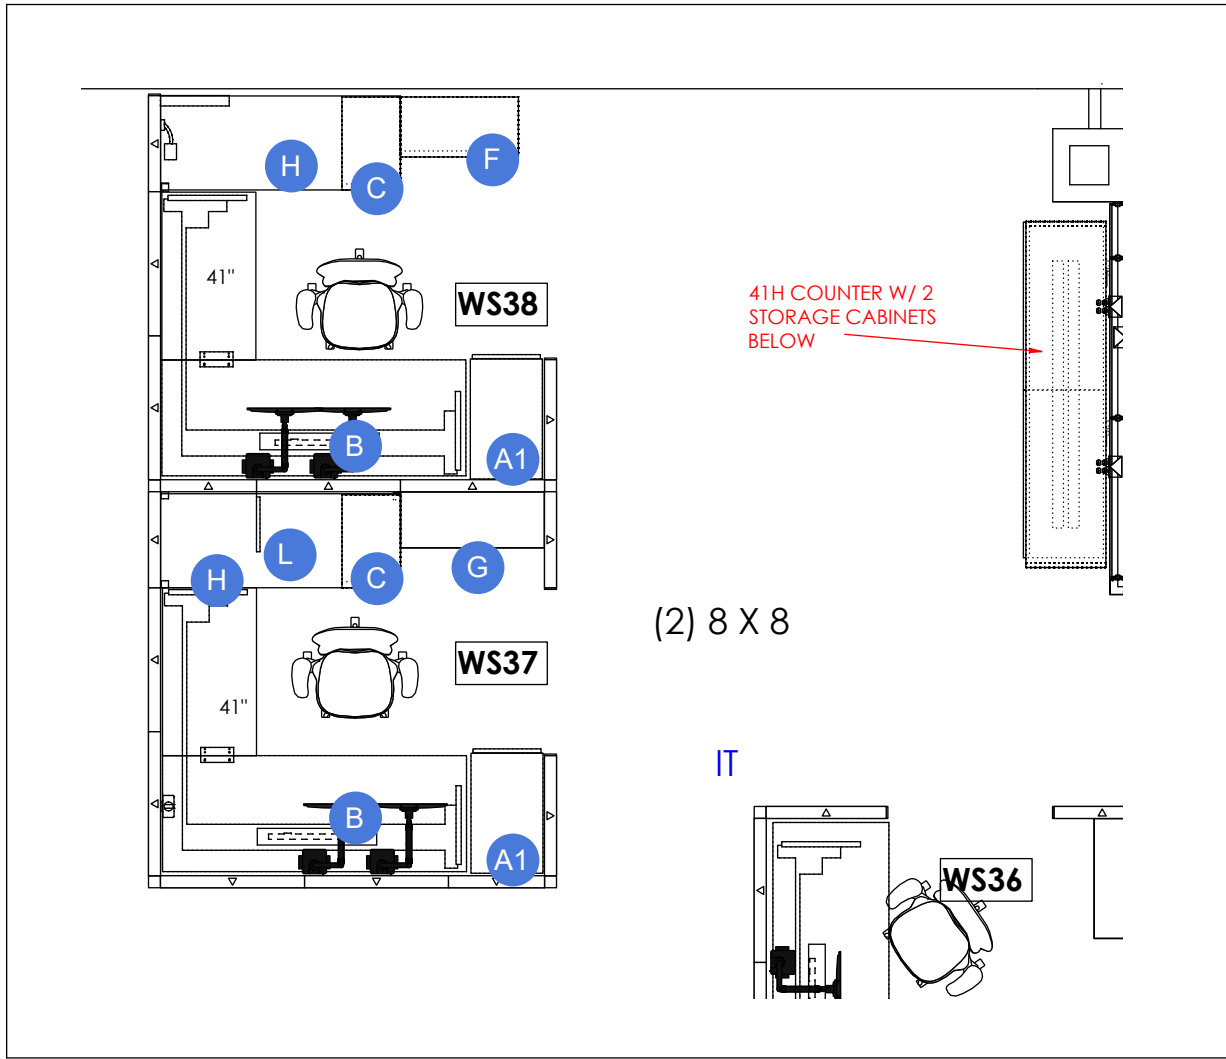

1 PLANS
SCALE: 1/4"

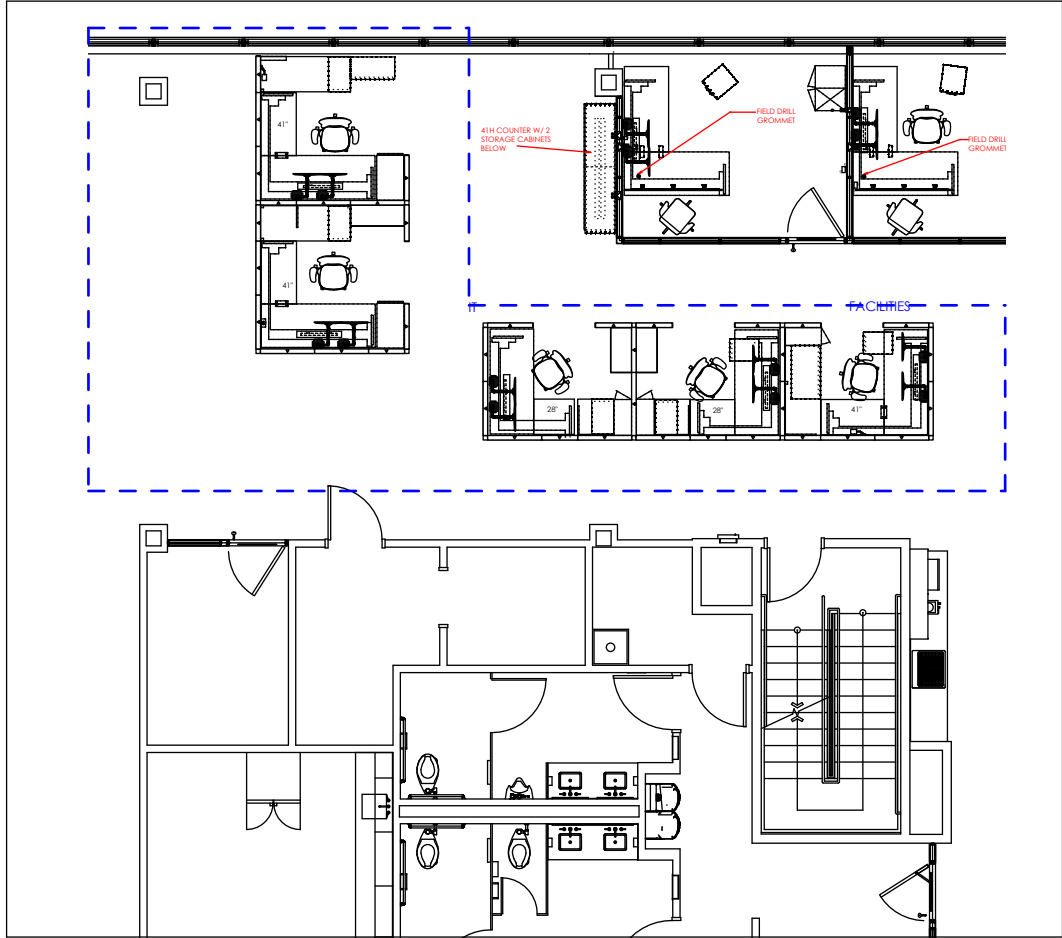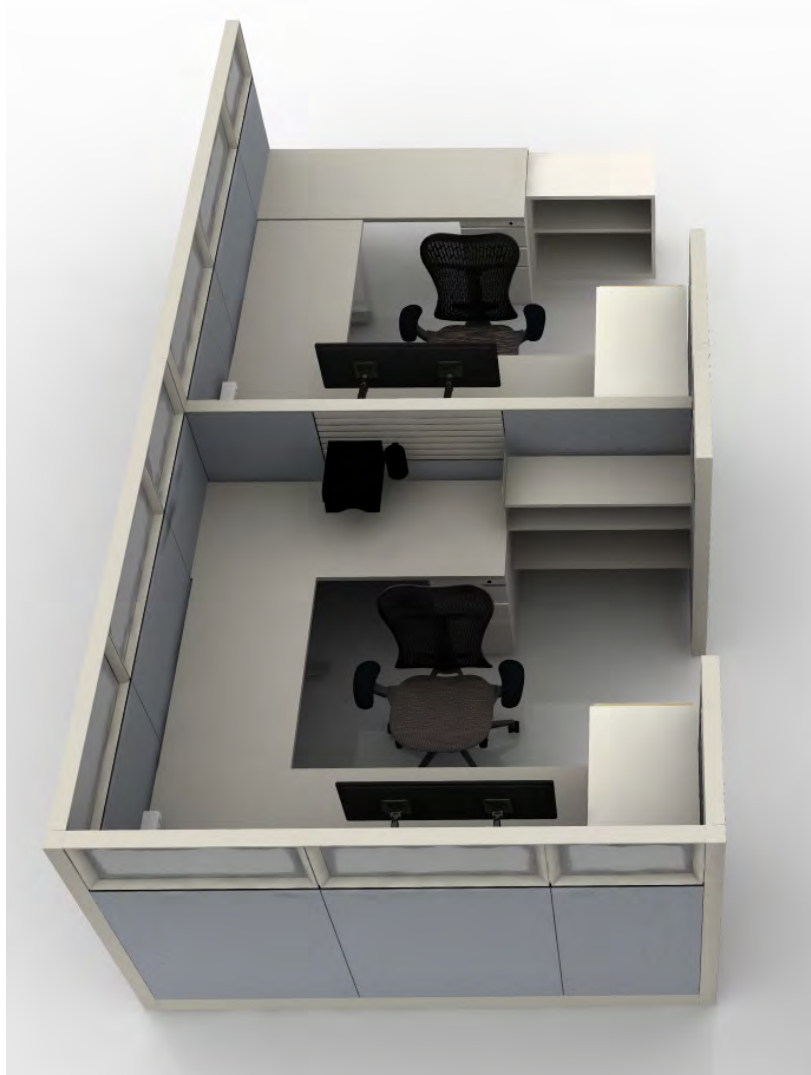

2 KEY PLAN
SCALE: NTS

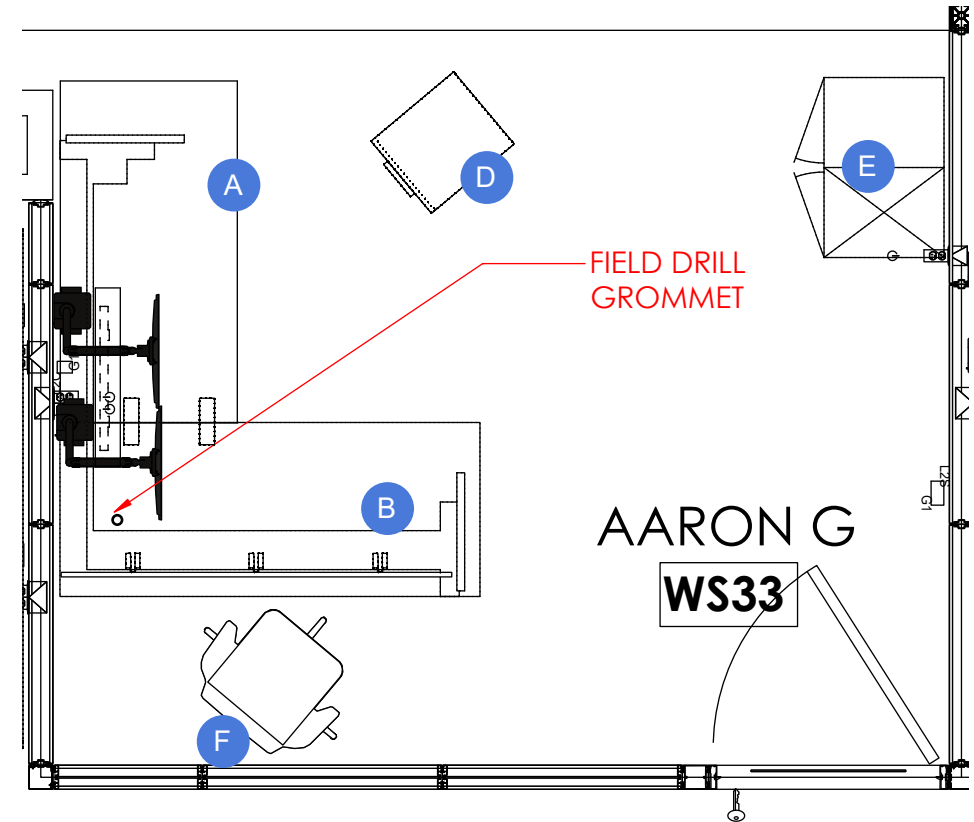

1 RENDERING

SCALE: NTS

LEGEND

A. 30D x 54W Height Adjustable L-Shape Desk with monitor arms, convenience outlets, power strip and cable management
Laminate: Warm Stone
Paint: White

B. 30D x 72W Height Adjustable L-shape desk, with modesty panel
Laminate: Warm Stone, Clear on Ash Modesty

D. Box/File mobile pedestal
Laminate: Clear on Ash
Pull: Warm Stone

E. 30W x 72H 2-door cabinet/wardrobe with coat hook left, adjustable shelves right
Laminate: Clear on Ash
Pull: Warm Stone:

2 PLAN VIEW

SCALE: NTS

F. Guest Chair
Fabric: Momentum Centric Annatto
Shell: White
Base: Polished Aluminum

G. Task Chair
Existing



1 RENDERING

SCALE: NTS

LEGEND

A. 30D x 72W Height Adjustable Desk with monitor arms, convenience outlets, power strip and cable management
Laminate: 91Warm Stone
Paint: White

B. 24D x 72W Fixed height surface
Laminate: Warm Stone
Paint: White


C. 72W hinged door overhead shelf with tack board
Laminate: Clear on Ash
Fabric: Daydream Jumiper

D. Box/File mobile pedestal
Laminate: Clear on Ash
Pull: Warm Stone

E. 36W 3-drawer lateral file
Paint: 91 White

2 PLAN VIEW

SCALE: NTS

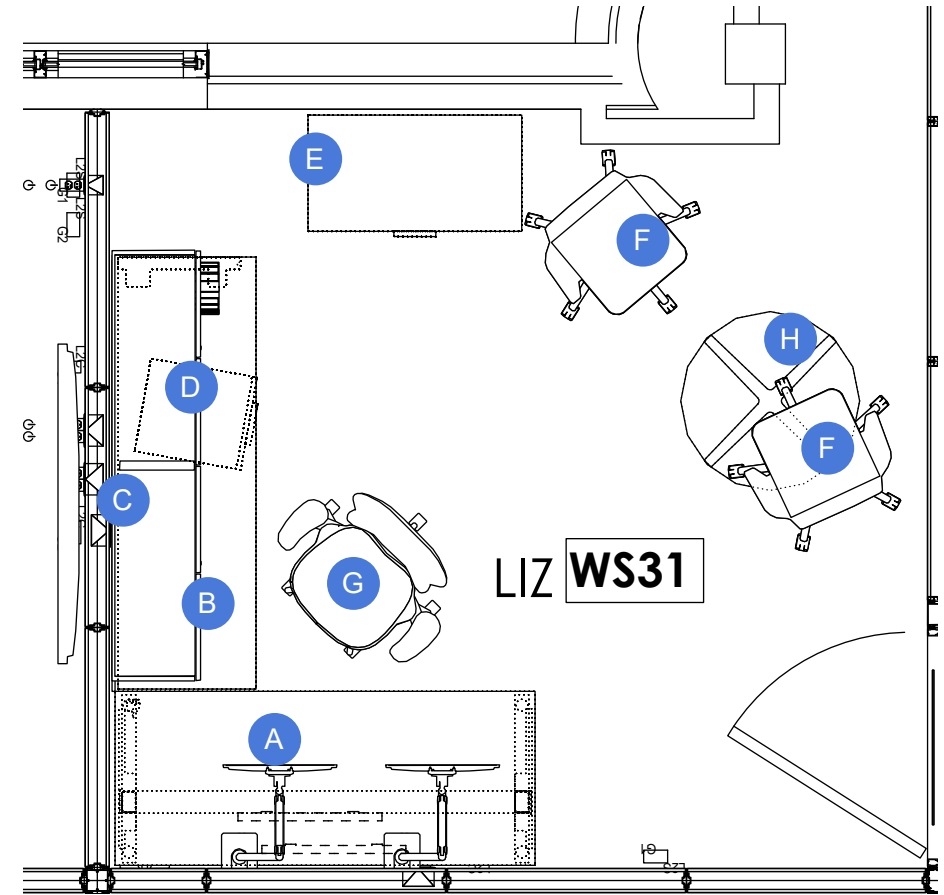

F. Guest Chair
Fabric: Momentum Centric Annatto
Shell: White
Base: Polished Aluminum

G. Task Chair
Fabric:
Chair 1

H. 30 Diameter table
Laminate: Warm Stone
Paint: White



1 RENDERING

SCALE: NTS

LEGEND


A. 30D x 72W Height Adjustable Desk with monitor arms, convenience outlets, power strip and cable management
Laminate: Warm Stone
Paint: White

B. 24D x 60W Fixed height surface
Laminate: Warm Stone
Paint: White

C. 60W overhead shelf with tack board
Laminate: Clear on Ash
Fabric: Daydream Juniper

D. File/File pedestal
Laminate: 91 White
Paint: White

E. 36W 3-drawer lateral file with cabinet above
Paint: 91 White

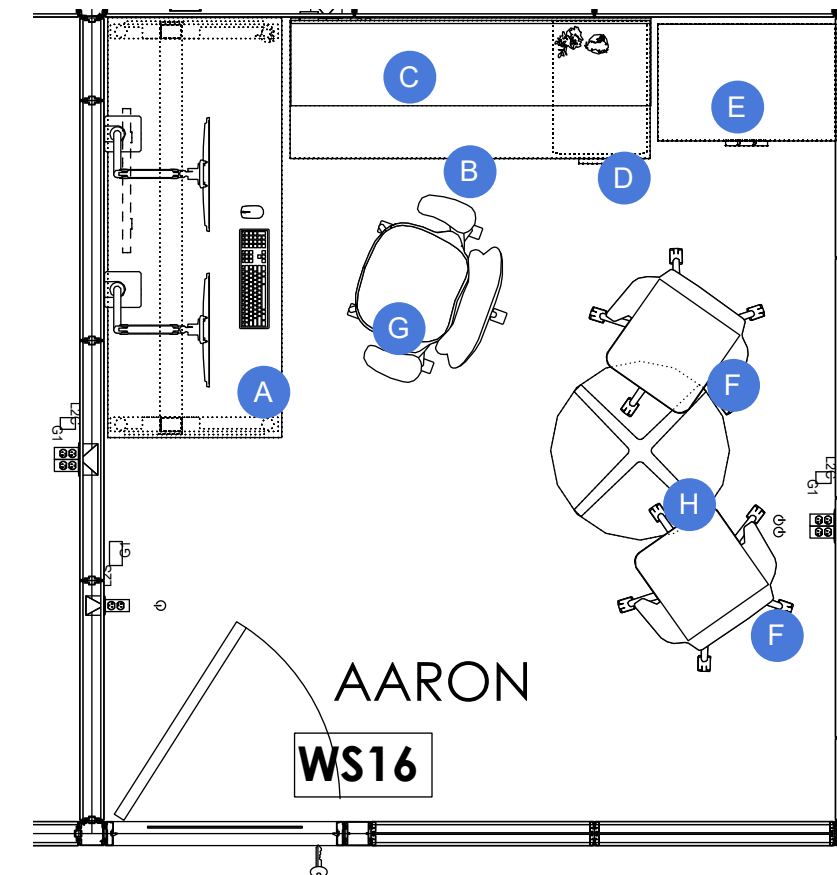

2 PLAN VIEW

SCALE: NTS

F. Guest Chair
Fabric: Momentum Centric Annatto
Shell: White
Base: Polished Aluminum

G. Task Chair
Chair 1

H. 30Diameter table
Laminate: Warm Stone
Paint: White



1 RENDERING

SCALE: NTS

LEGEND


A. 30D x 72W Height Adjustable Desk with monitor arms, convenience outlets, power strip and cable management
Laminate: Warm Stone
Paint: White

B. 24D x 60W Fixed height surface
Laminate: Warm Stone
Paint: Warm Stone

C. 60W overhead shelf with tack board
Laminate: Clear on Ash
Fabric: Daydream Juniper

D. File/File pedestal
Laminate: Clear on Ash
Pull: Warm Stone

E. 36W 3-drawer lateral file with cabinet above
Paint: 91 White

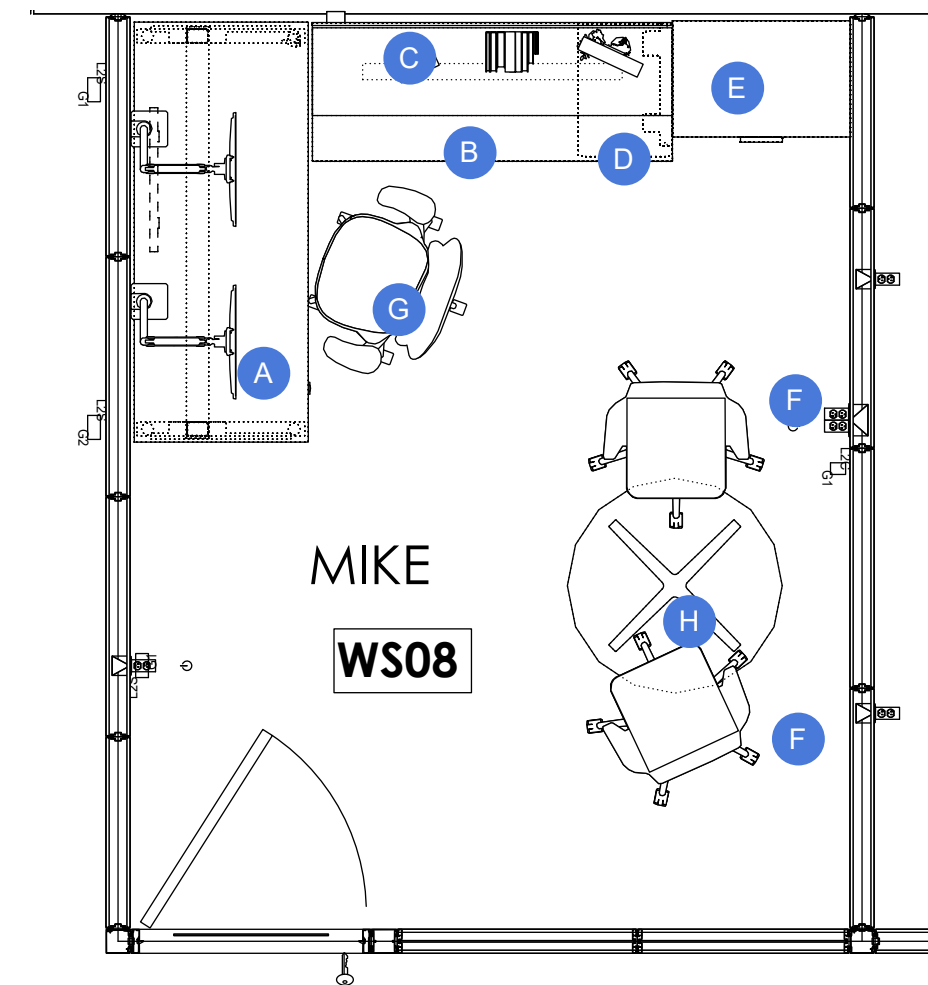

2 PLAN VIEW

SCALE: NTS

F. Guest Chair
Fabric: Momentum Centric Annatto
Shell: White
Base: Polished Aluminum

G. Task Chair
Chair 1

H. 30 Diameter table
Laminate: Warm Stone
Paint: White



1 RENDERING

SCALE: NTS

LEGEND


A. 30D x 72W Height Adjustable Desk with monitor arms, convenience outlets, power strip and cable management
Laminate: Warm Stone
Paint: White

B. 24D x 72W Fixed height surface
Laminate: Warm Stone
Paint: White

C. 72W hinged door overhead shelf with tack board
Laminate: Clear on Ash
Fabric: Daydream Juniper

D. Box/File mobile pedestal
Laminate: Clear on Ash
Pull: Warm Stone

E. 30W 2-drawer lateral and 30W 2-door cabinet with 20D x 60W common top
Warm Stone top, Clear on Ash Storage
Pull: Warm Stone

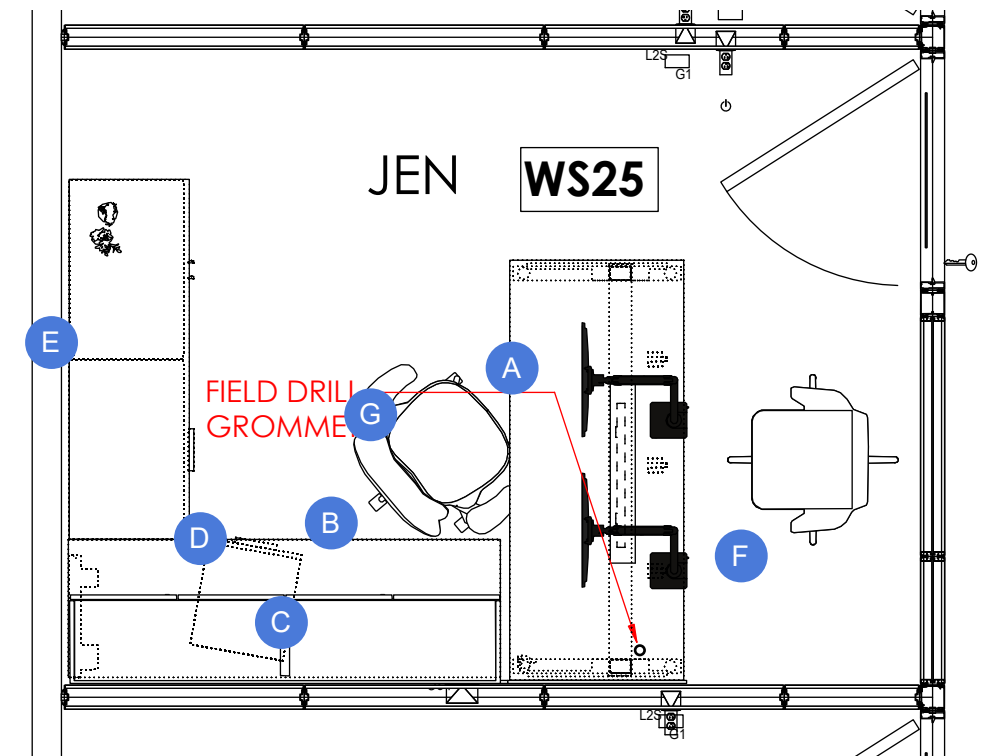


2 PLAN VIEW

SCALE: NTS

F. Guest Chair
Fabric: Momentum Centric Annatto
Paint:

G. Task Chair
Chair 2

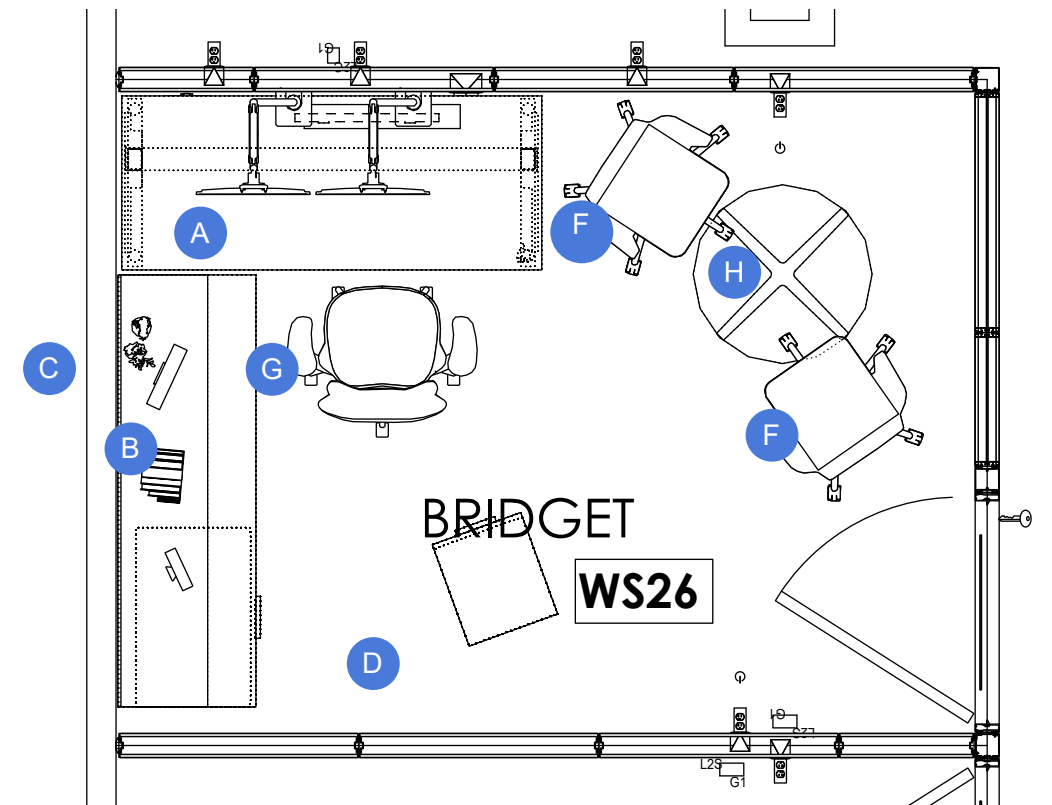

1 RENDERING

SCALE: NTS

LEGEND

A. 30D x 72W Height Adjustable Desk with monitor arms, convenience outlets, power strip and cable management
Laminate: Warm Stone
Paint: White

B. 24D x 72W Fixed height surface with 2-drawer lateral file
Laminate: Warm Stone top, Clear on Ash Storage

C. 72W hinged door overhead shelf with tack board
Laminate: Clear on Ash
Fabric: Daydream Juniper

D. Box/File mobile pedestal
Laminate: Clear on Ash
Pull: Warm Stone

2 PLAN VIEW

SCALE: NTS

F. Guest Chair
Fabric: Momentum Centric Annatto
Shell: White
Base: Polished Aluminum

G. Task Chair
Chair 1

H. 30Diameter table
Laminate: Warm Stone
Paint: White



1 RENDERING

SCALE: NTS


LEGEND

A. 30D x 54W Height Adjustable L-Shape Desk with monitor arms, convenience outlets, power strip and cable management
Laminate: Warm Stone
Paint: White

B. 30D x 72W Height Adjustable L-shape desk, with modesty panel
Laminate: Warm Stone

D. Box/File mobile pedestal
Laminate: Warm Stone
Pull: Warm Stone

E. 30W x 72H 2-door cabinet/wardrobe with coat hook left, adjustable shelves right
Laminate: Clear on Ash
Pull: Warm Stone

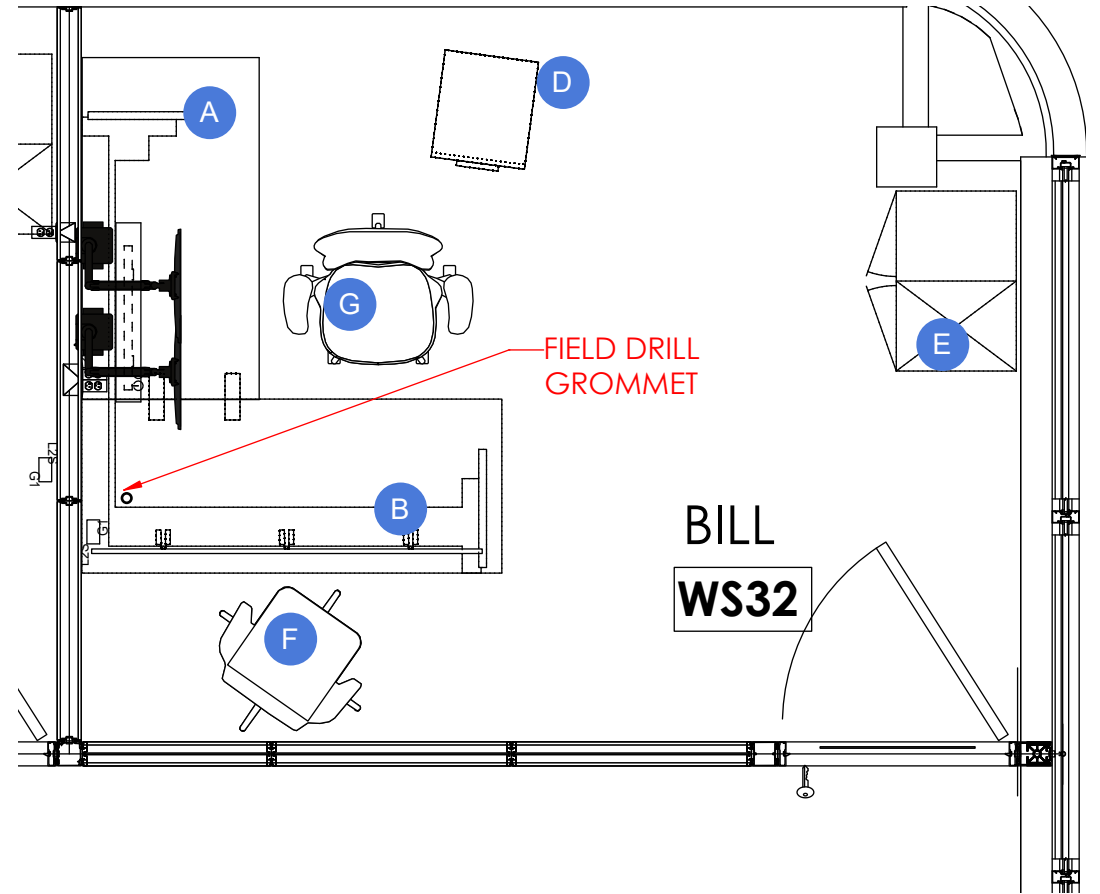

2 PLAN VIEW

SCALE: NTS

F. Guest Chair
Fabric: Momentum Centric, Annatto
Shell: White
Base: Polished Aluminum


G. Task Chair
Chair 2

LEGEND

- A. Guitar Pick table, standing height with power/USBC and cable management
Laminate: Clear on Ash
Base: Folkstone
- B. Conference Stool
Meah: Storm
Base: Frame and Arm: Asphalt



Huddle

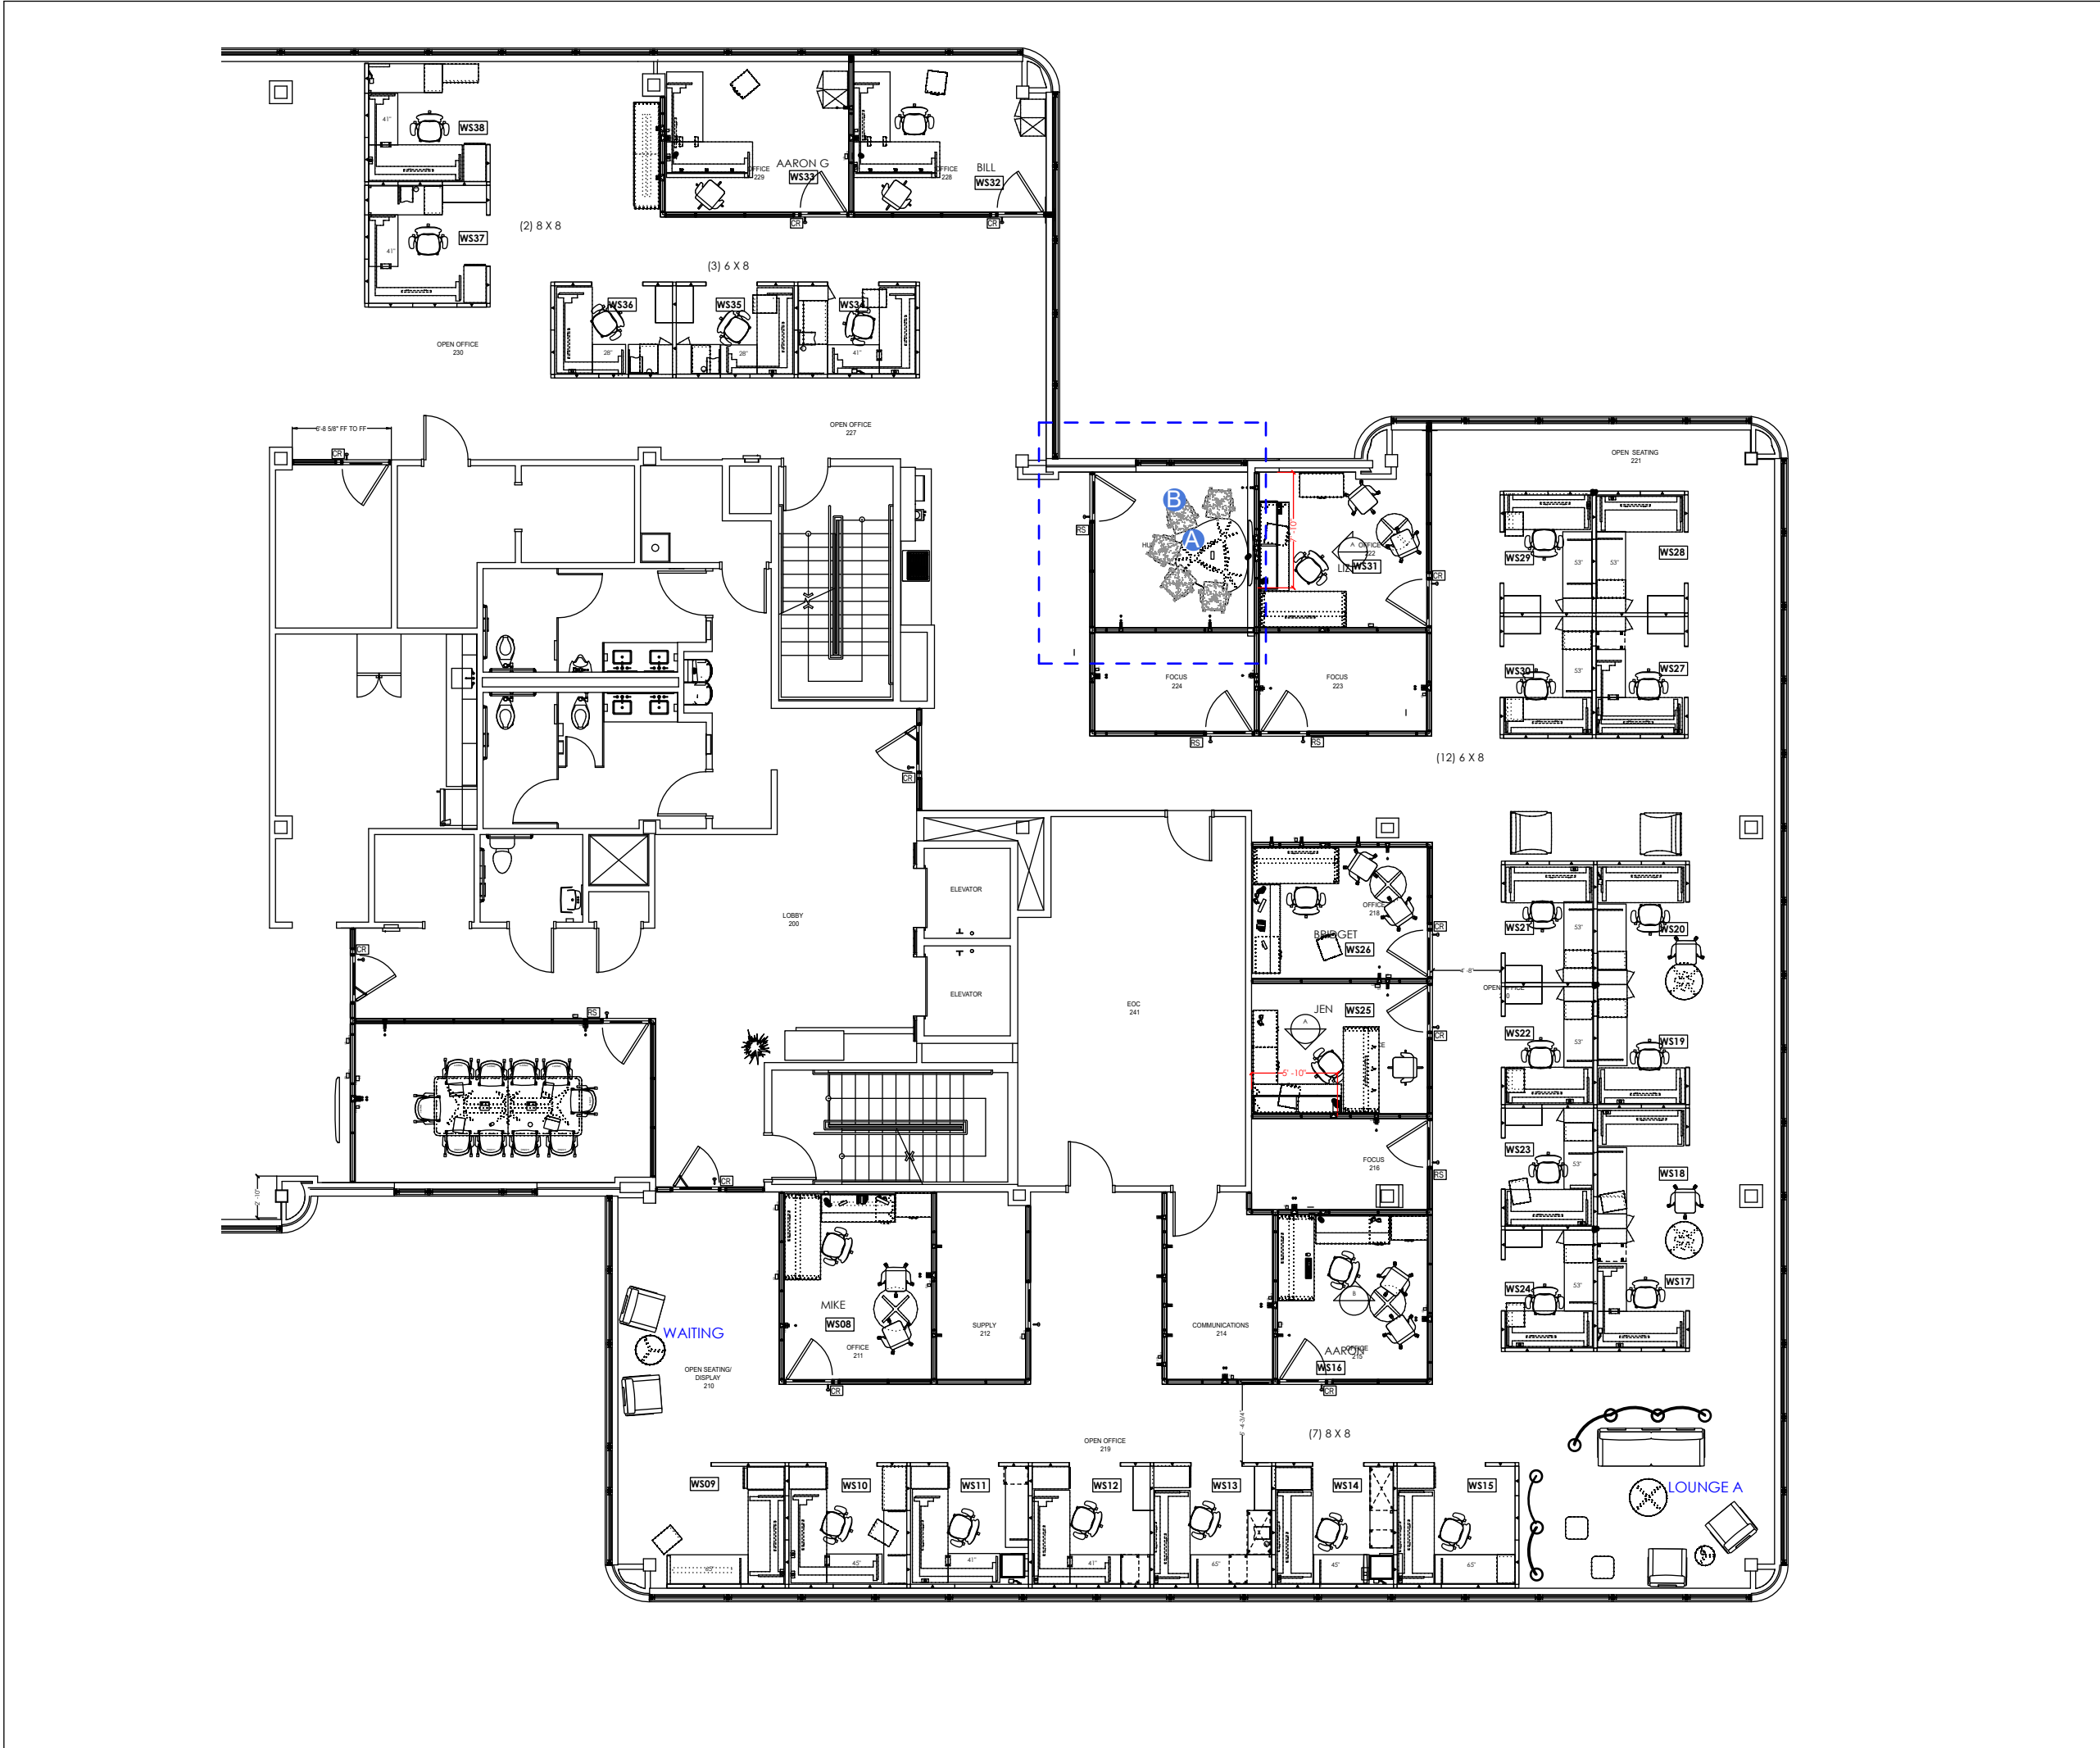

2 KEY PLAN
SCALE: NTS

LEGEND


- A. 3 Seat Sofa
Fabric: Canter Brazen
Leg: Platinum Metallic
- B. Lounge Chair
Fabric: Momentum Calypso Island
Leg: Platinum Metallic
- C. Ottoman
Fabric: Centric Annatto
- D. 30D Coffee Table
Laminate: Acorn
Base: Platinum Metallic
- E. 16D Occasional Table
Laminate: Acorn
Base: Platinum Metallic
- F. 64H x 10'W Flexible Acoustical panels
Fabric: Moss



LOUNGE A



WAITING

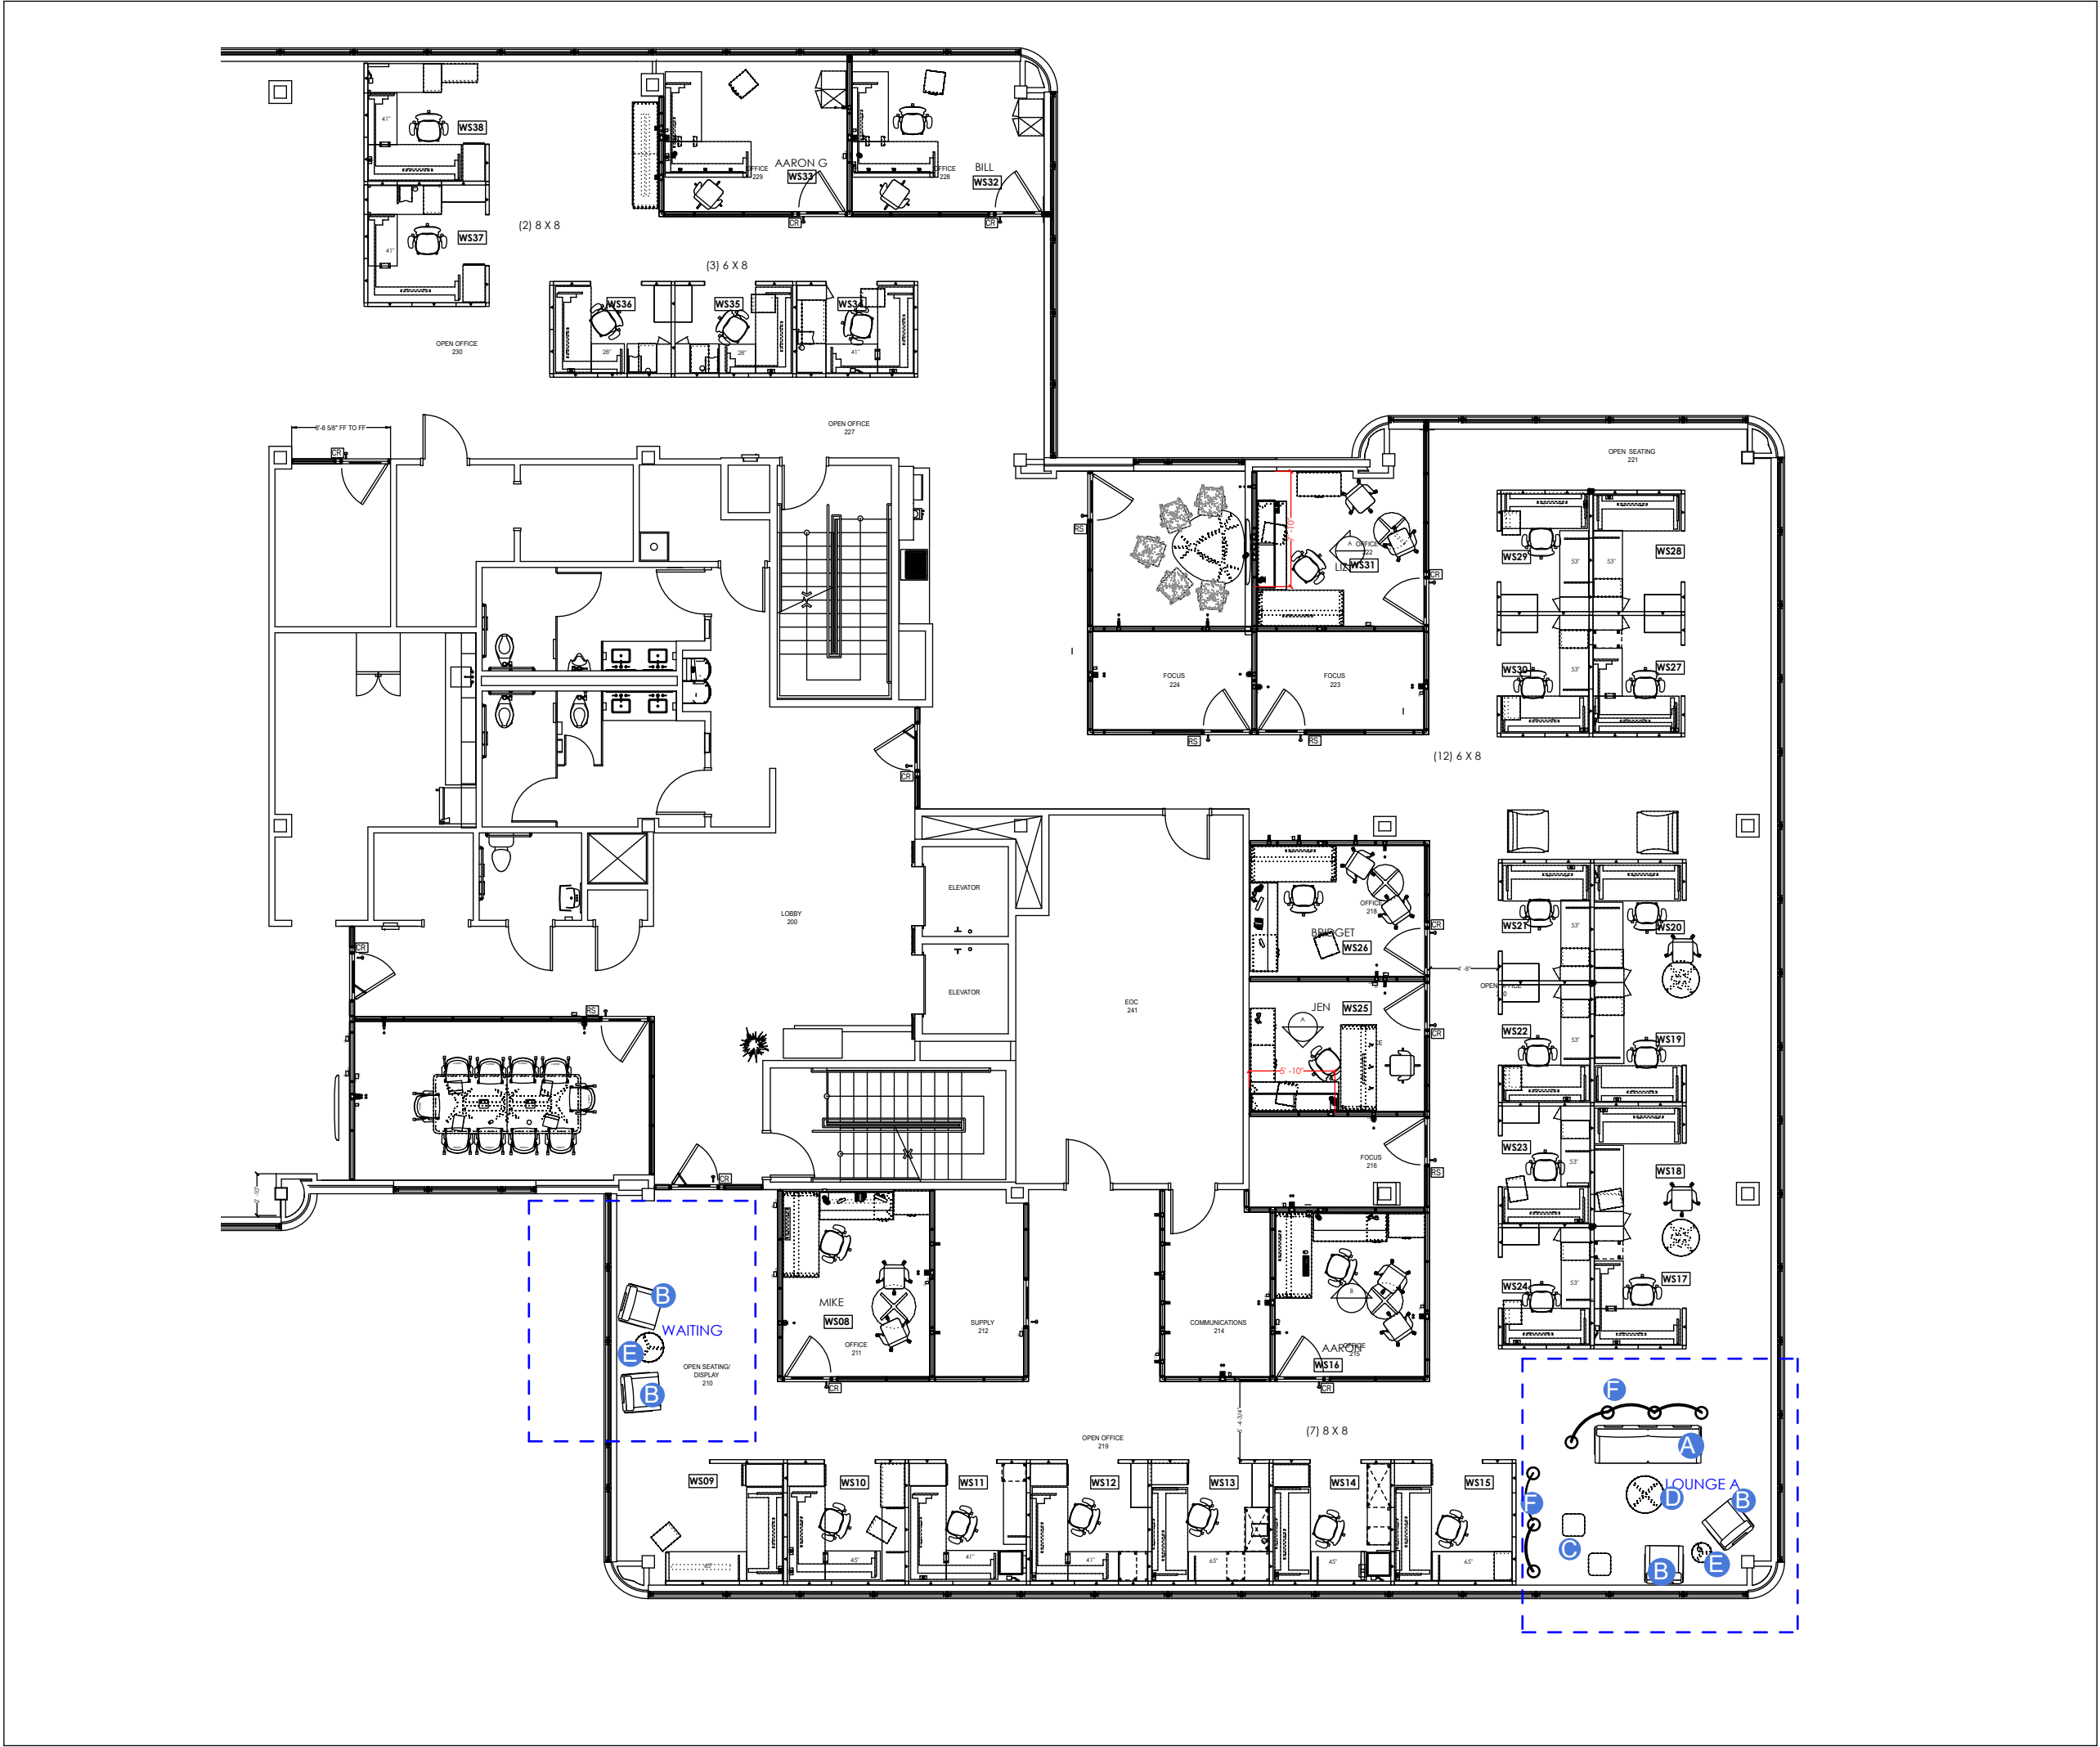

2 KEY PLAN
SCALE: NTS